


3D-ISO - Proposed Second Floor

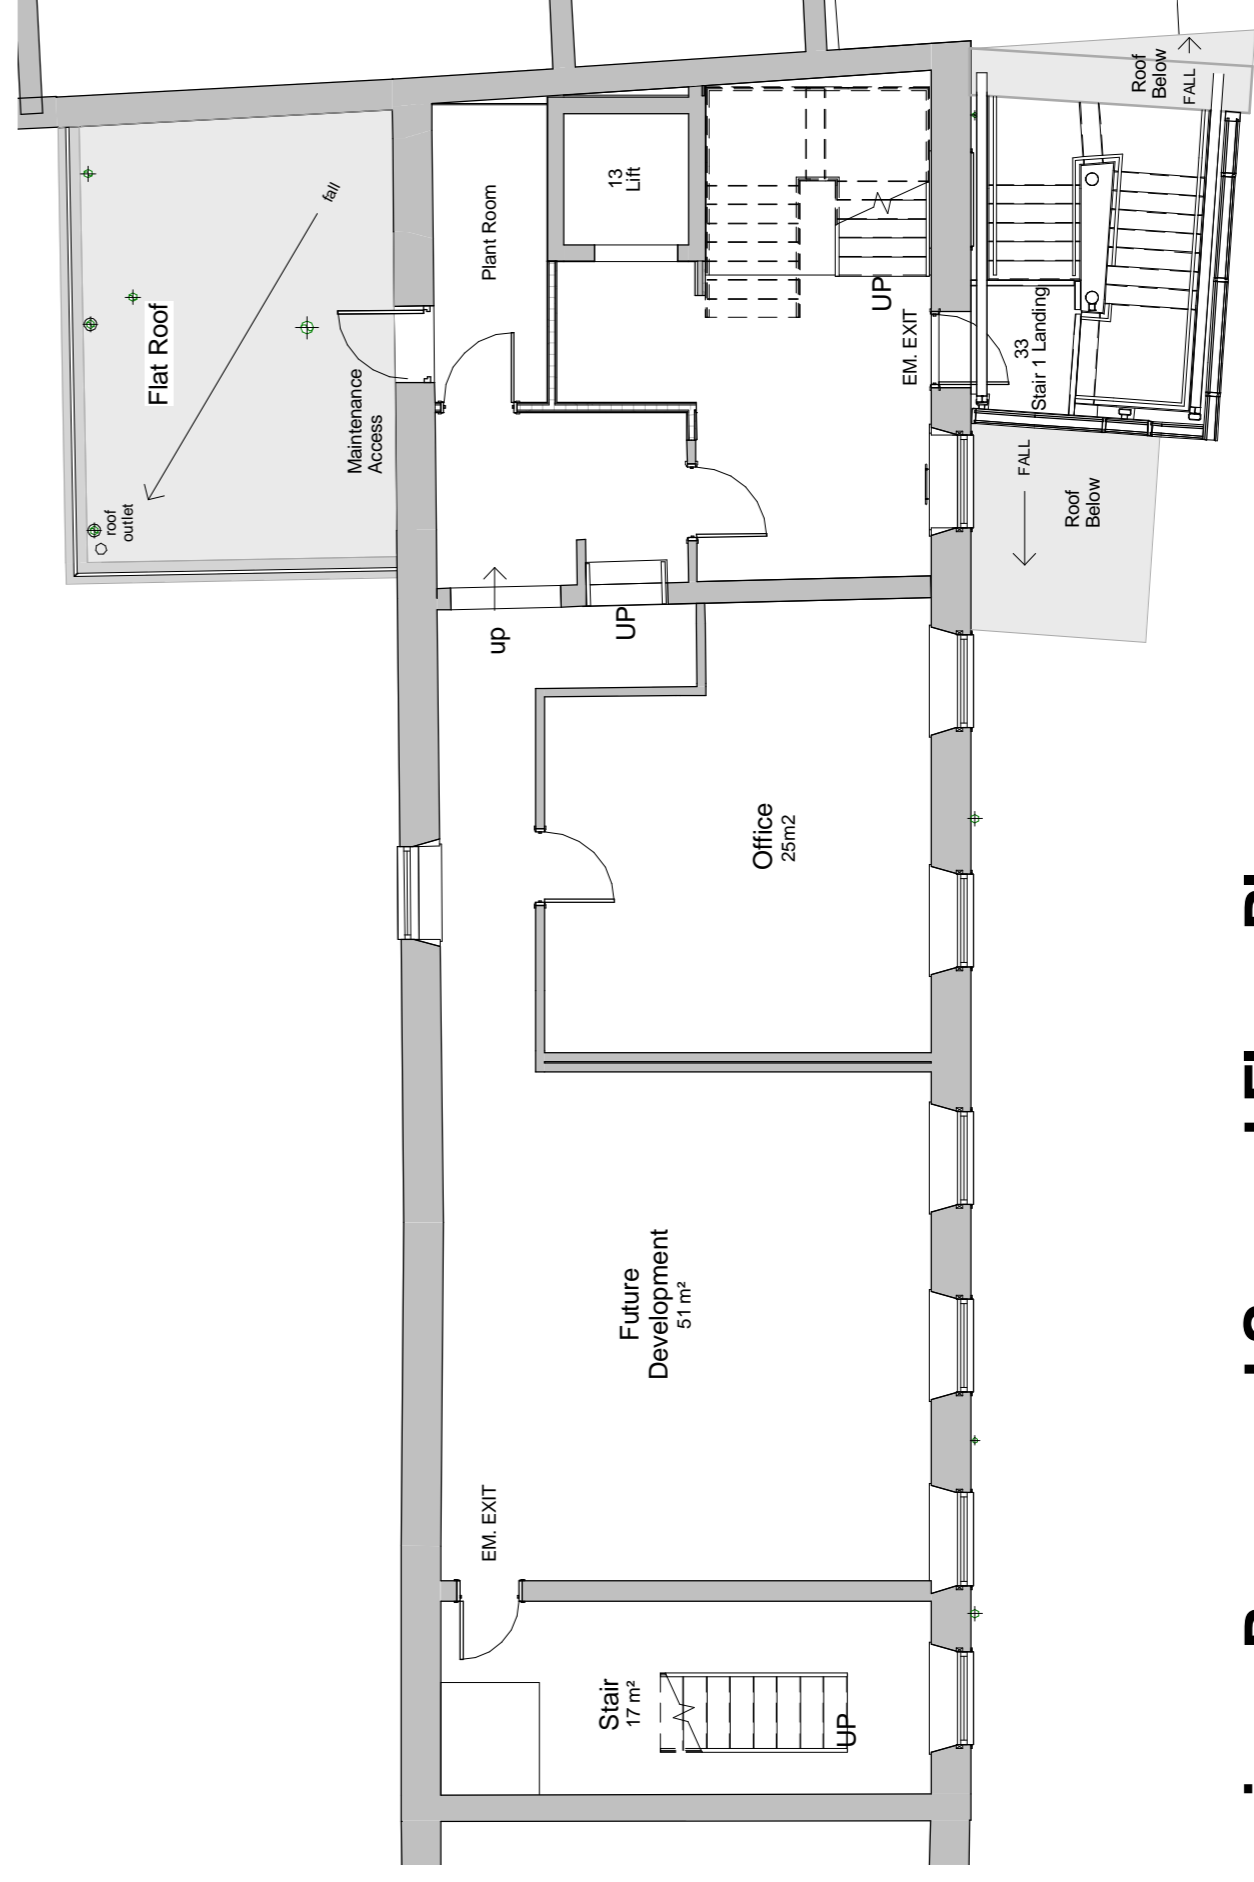

Planning - Proposed Second Floor Plan  
1 : 100

REVISIONS:  
1 27/01/2016

Principal entrance amended; Emergency escape from GF bar area revised; External CI seal and rain water goods rationalised; External bollard omitted

DO NOT SCALE THE DRAWING FOR CHECKING DIMENSIONS UNLESS OTHERWISE STATED

Copyright All Rights Reserved. This drawing is the property of DKSA Architects and shall remain confidential. External CI seal and rain water goods rationalised; External bollard omitted

Client: Stockton on Tees Borough Council  
Project: Courtyard Hotel & Georgian Theatre  
Drawing: General Arrangement - Proposed Second Floor Plan  
Scale: 1 : 100 @ A1  
Status: PLANNING  
Date: 10/12/15  
Drawn by: DC  
Checked by: DC  
The Design Studio 22 Elmhurst Court, Stokesley, Middlesbrough, TS9 9PT  
T: 01642 712768 F: 01642 712761 E: info@dksaarchitects.com W: www.dksaarchitects.com

DKSARCHITECTS  
Project No: 15.026  
Dwg No: 108  
Rev: 1