




Appendix 1 - Site location plan

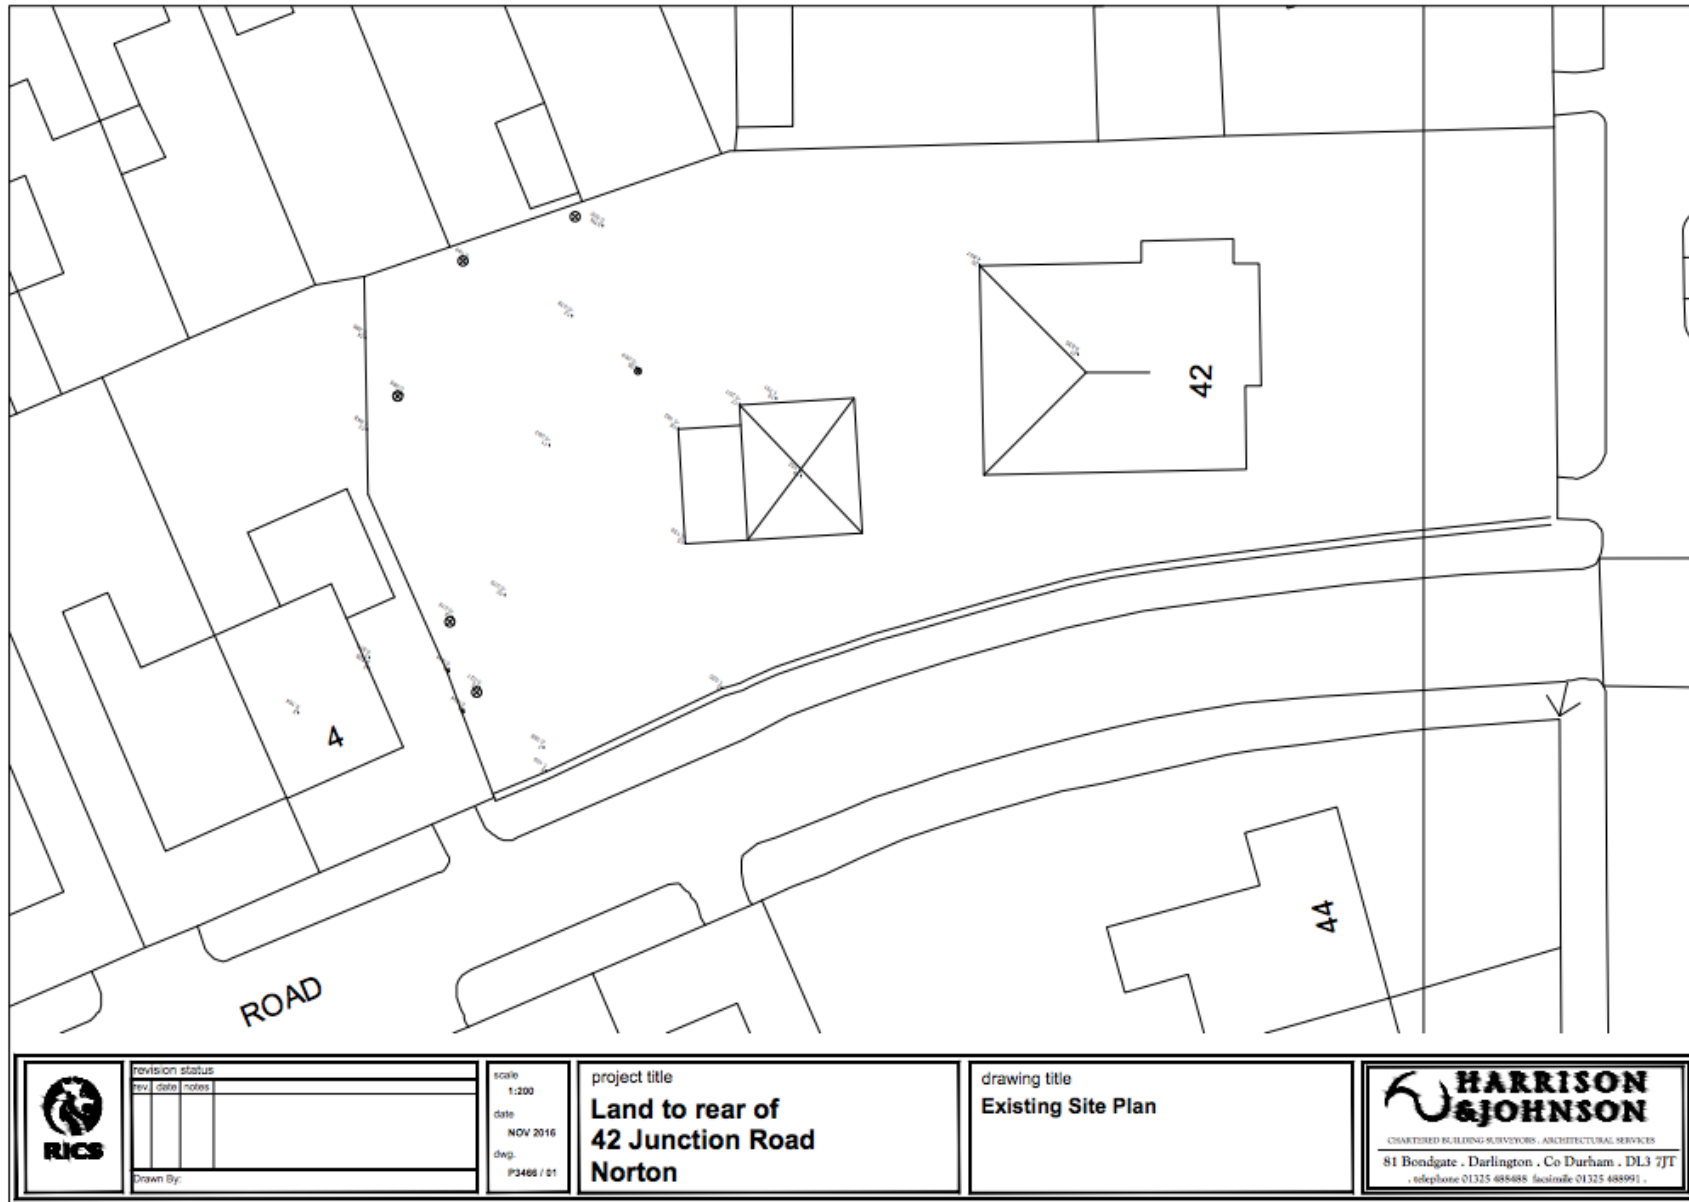


Ordnance Survey (c) Crown Copyright 2016. All rights reserved. Licence number 100022432

Appendix 2 - Existing site plan






 <b>RICS</b>	revision status	scale	project title	drawing title	 <b>HARRISON &amp; JOHNSON</b> <small>CHARTERED BUILDING SURVEYORS - ARCHITECTURAL SERVICES</small> 81 Bondgate, Darlington, Co Durham, DL3 7JT <small>telephone 01325 488688 facsimile 01325 488991</small>
	rev   date   notes	1:200	Land to rear of <b>42 Junction Road</b> <b>Norton</b>	Existing Site Plan	
Drawn By:		date NOV 2016			
		dwg. P3486 / 01			

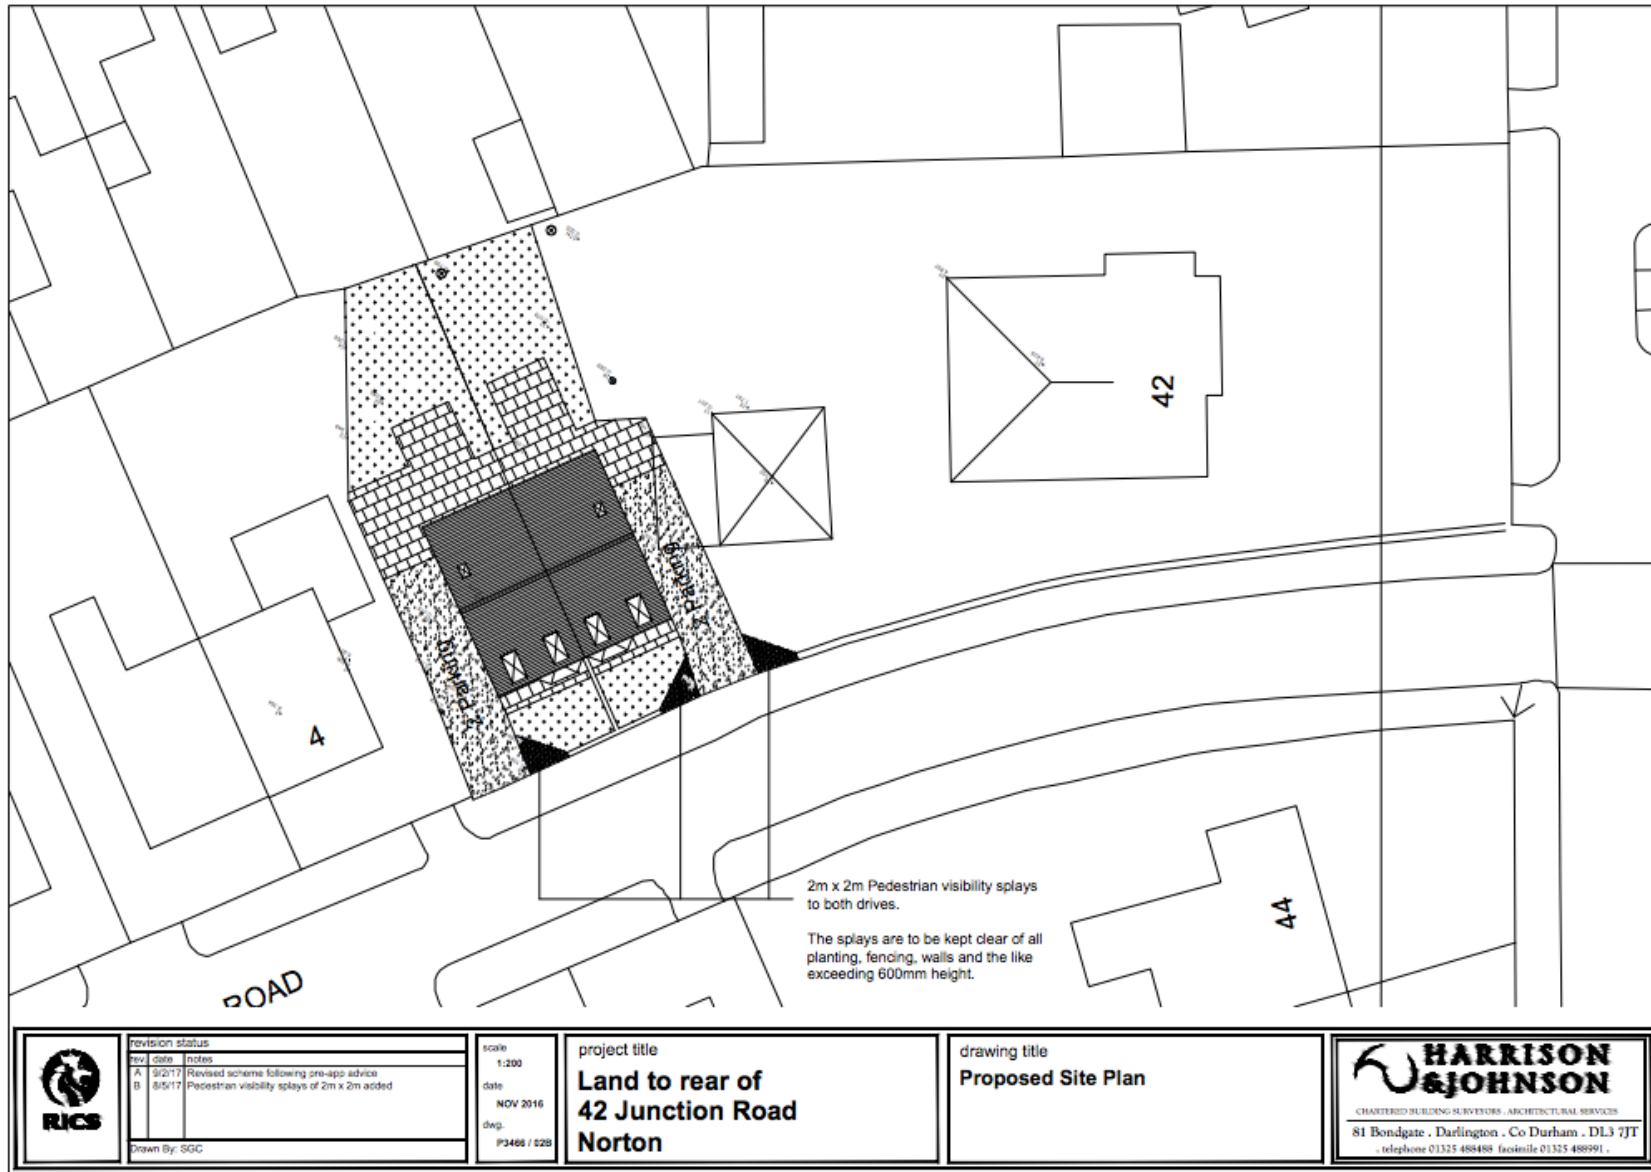Appendix 3 - Proposed site plan

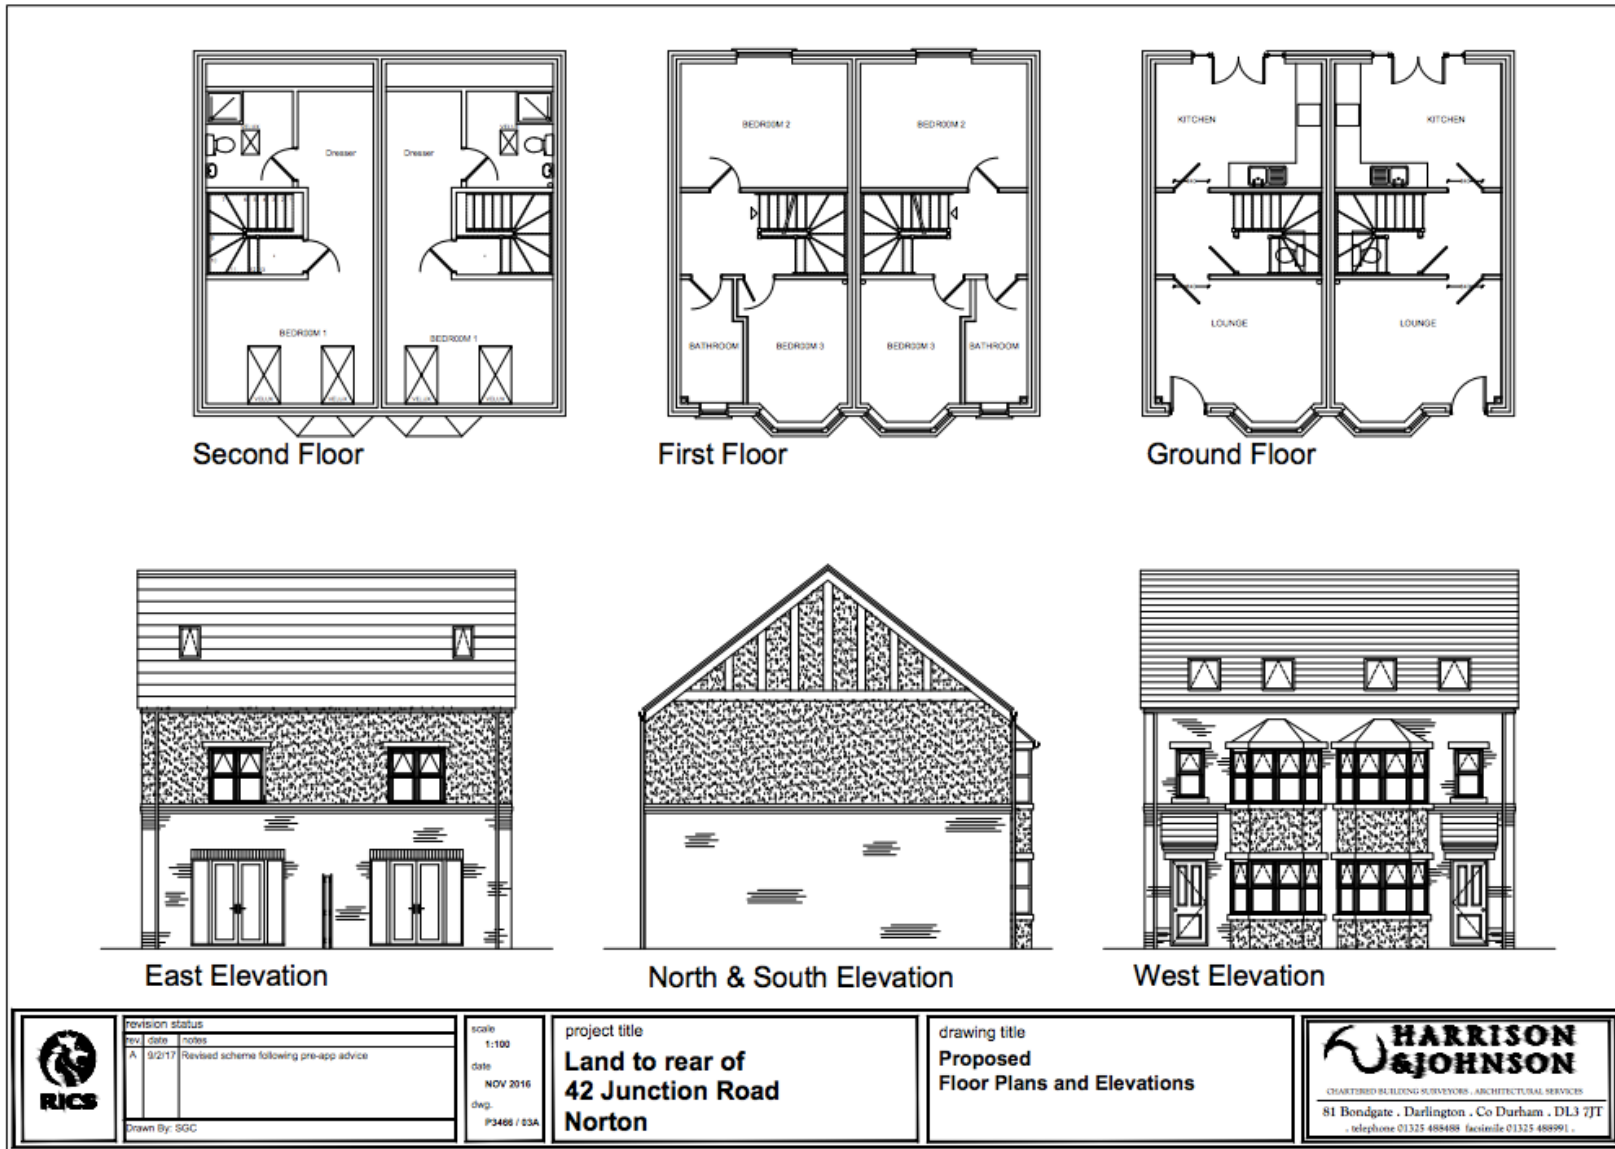

Appendix 3 - Proposed floor and elevation plans



	revision status rev. date notes A 9/2/17 Revised scheme following pre-app advice	scale 1:100	project title <b>Land to rear of                  42 Junction Road                  Norton</b>	drawing title <b>Proposed                  Floor Plans and Elevations</b>	 CHARTERED BUILDING SURVEYORS - ARCHITECTURAL SERVICES 81 Bondgate, Darlington, Co Durham, DL3 7JT telephone 01325 488488 facsimile 01325 488991
	Drawn By: SGC	date NOV 2016	dwg. P3486 / 03A		