


Billboard Signage Plan
1 : 500

3 no. wall mounted illuminated billboard panels
(poster size 6.1m x 3.05m)

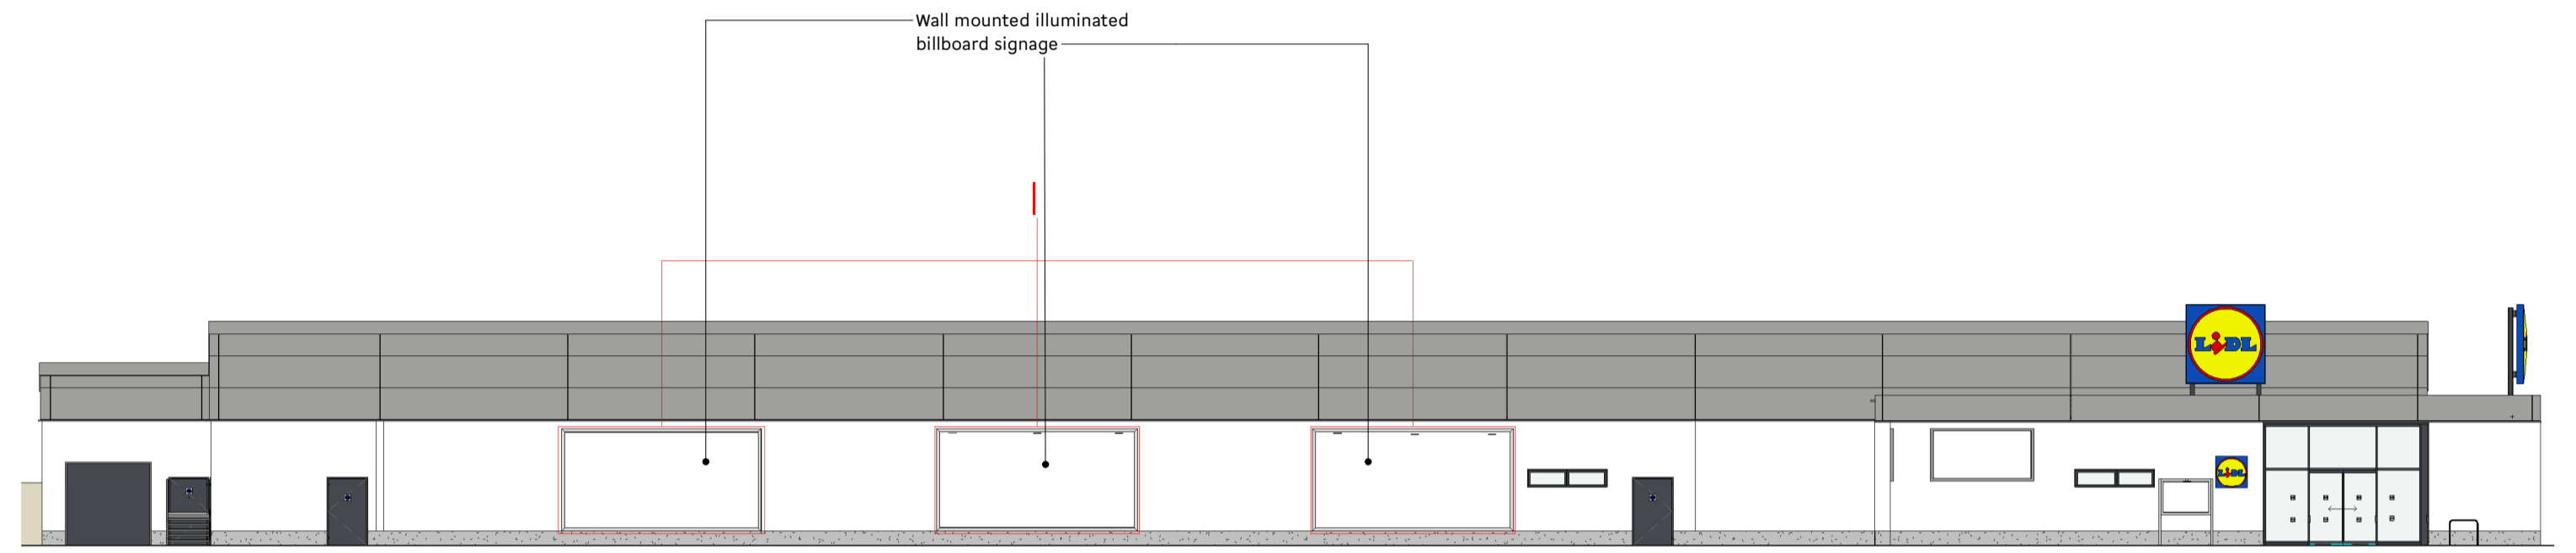

South Elevation - Billboard Signage
1 : 200



Billboard Signage
1 : 50

- 6.3m x 3.52m wall mounted billboard
- Integrated lighting
- White Aluminium RAL 9006

**SPACE
ARCHITECTS**

Spaceworks
Benton Park Road
Newcastle upon Tyne
NE7 7LX
T: +44 (0)844 800 6660
www.spacearchitects.co.uk

Project Lidl - Ingleby Barwick				
Drawing Title Proposed Site Billboard Signage				
Project No. 07381	Drawing No. 00-00-DR-A-01-0002	Suitability S3	Revision P3	Scale at A1 As indicated
File Reference: 07381-SPACE-00-00-DR-A-01-0002-S3-P3				