




Finishing materials  
 Flat roofs: Dark grey single ply roofing membrane  
 Walls and parapet walls: Artstone walling and artstone details.  
 Windows and doors: White powder coated aluminium external finish in artstone walling  
 Columns: artstone columns externally, metal columns to driving range

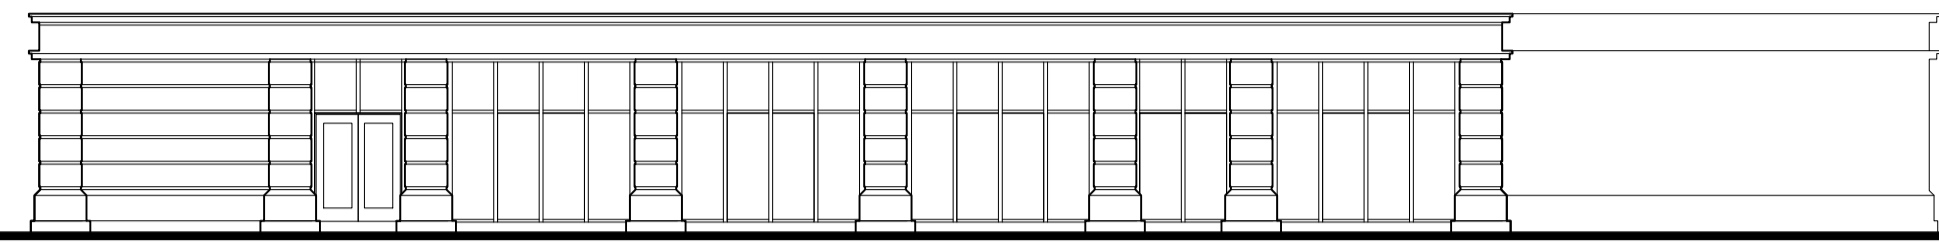


North elevation

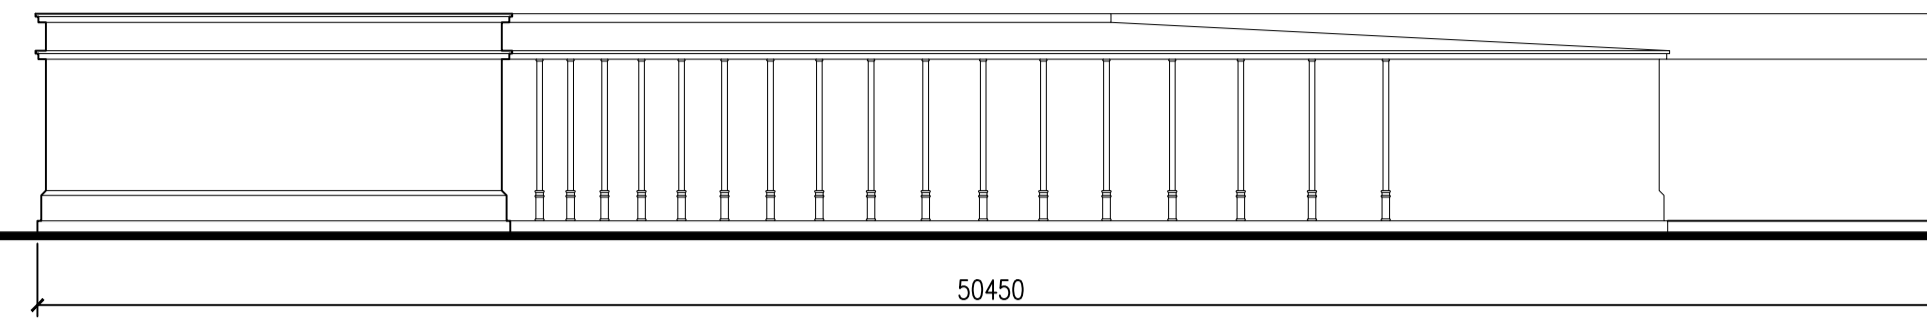


South elevation

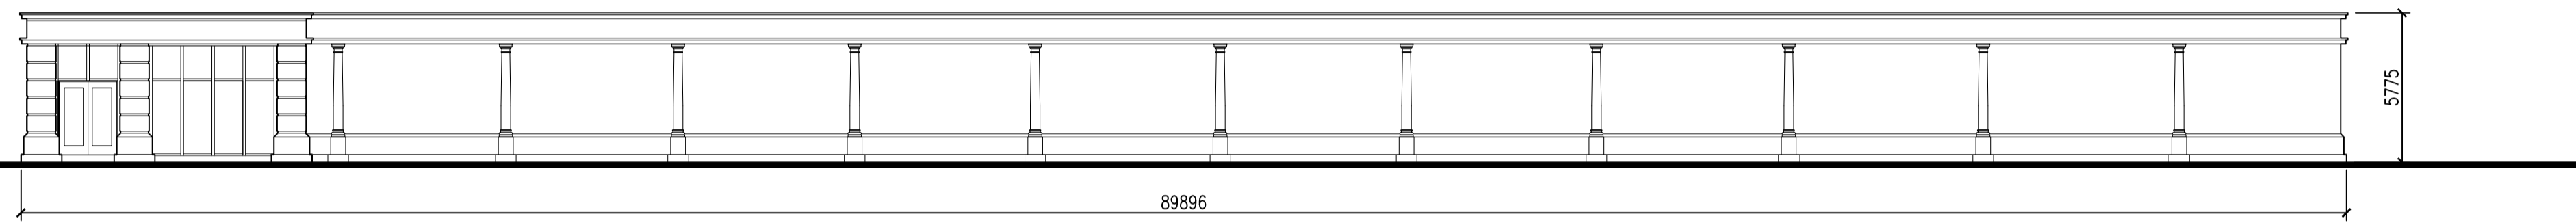

West elevation

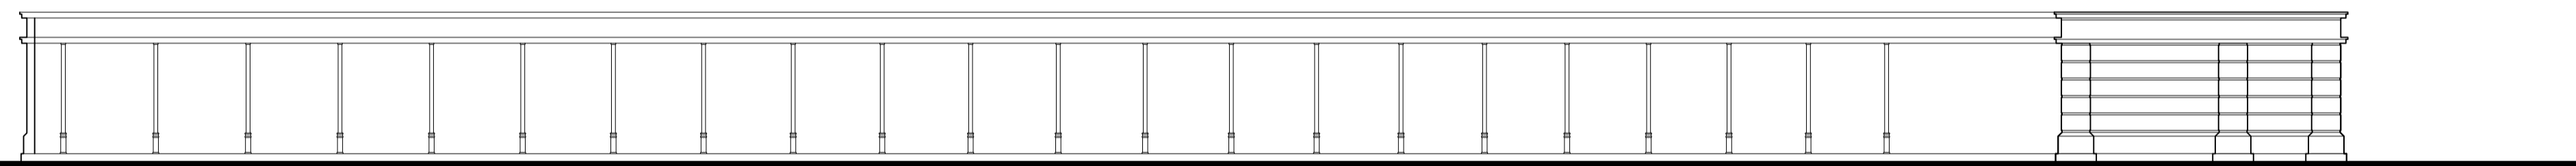


East elevation

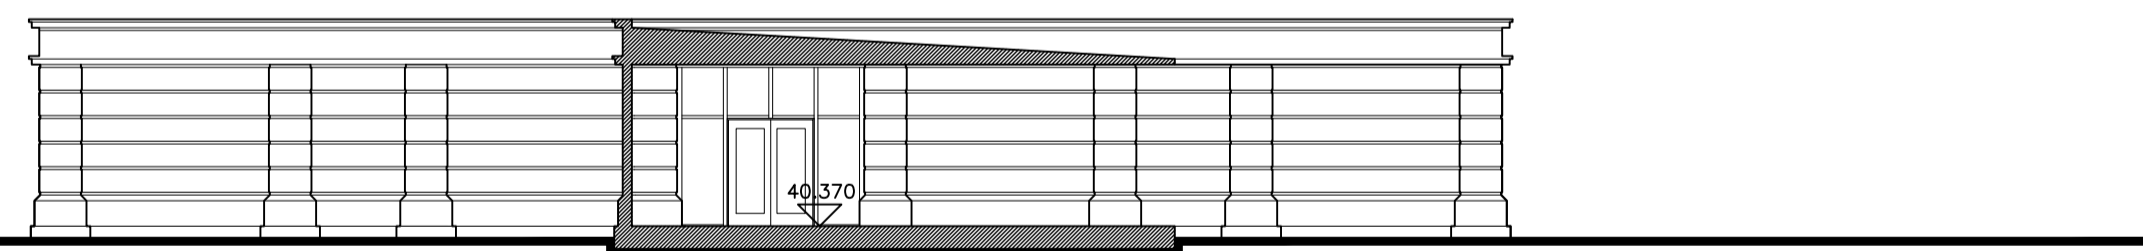

Section A-A


# GOLF DRIVING RANGE

Elevations and Section

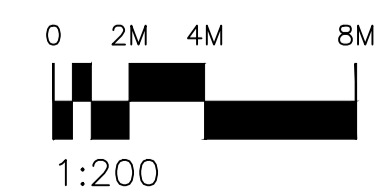

Revisions				
LETTER	REVISION	BY	DATE	
Ø	First issue		2016/03/14	
A	Planning issue		2016/05/10	

	Top Floor, Oriel House Bishop Street STOCKTON-ON-TEES TS18 1SW T: 01642 674203 F: 01642 618153 E: enquiries@jomast.co.uk			
	PROJECT <b>WYNYARD – WYNYARD HOTEL AND SPORTING ACADEMY</b>			
DRAWING TITLE <b>DRIVING RANGE ELEVATIONS</b>				
DRAWN	PAPER SIZE	SCALE (mm)	OTHER	OTHER
AGS	A1	1:200		
	PAPER SIZE	SCALE (mm)	OTHER	OTHER
	A3	1:400		
JOB NUMBER	DRAWING NUMBER + REVISION		STATUS	
96138	45_A			