




Revision	Description	Drawn By	Checked By	Date
P1	First Issue	KS	KDH	09/11/17
P2	Stair Spoc updated	KS	KDH	22/07/18
P3	Clr plan and elevations revised	DW	JG	15/12/18
P4	Spot heights added to elevations	DWW	JG	15/12/18
P5	Updated to BES 18 Etc specification	JG	DWW	02/05/19

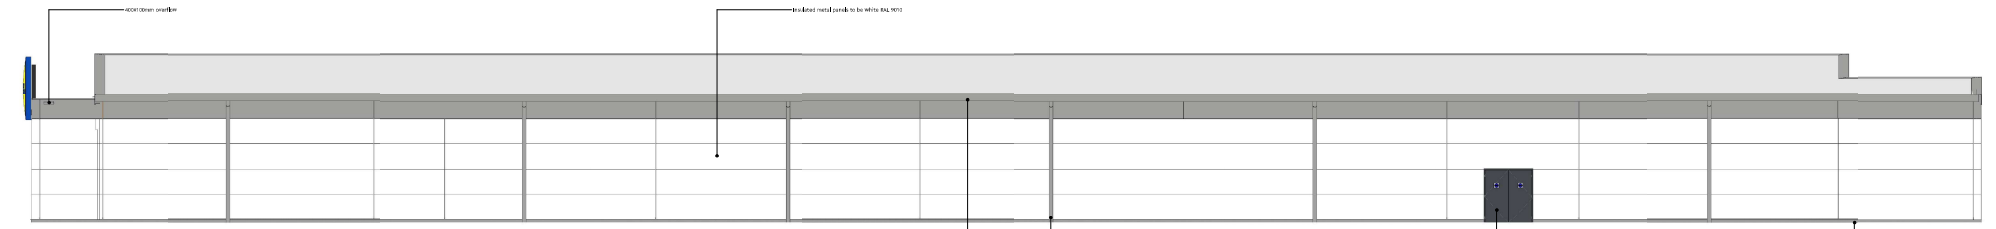


North Elevation  
1 : 100

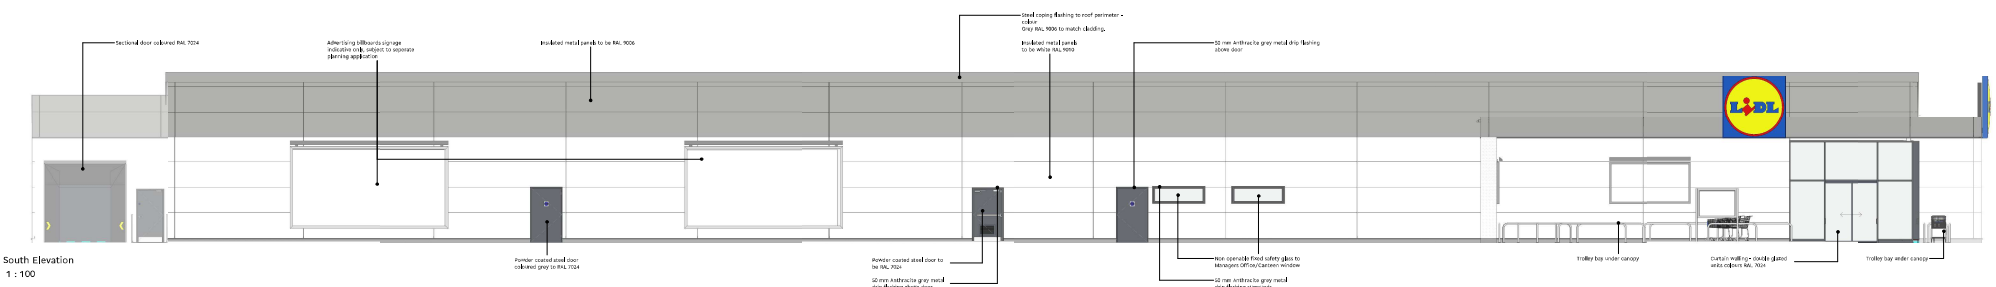

South Elevation  
1 : 100

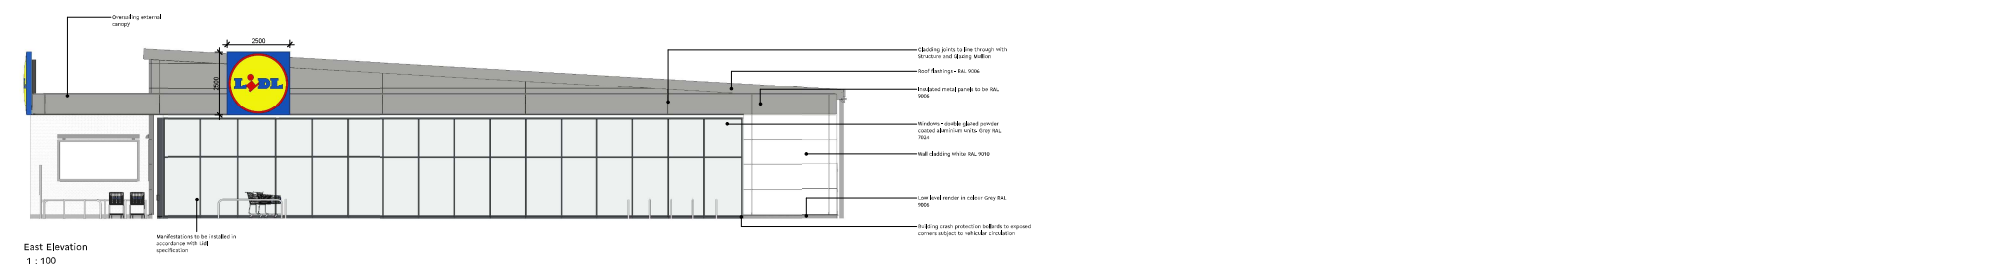

East Elevation  
1 : 100

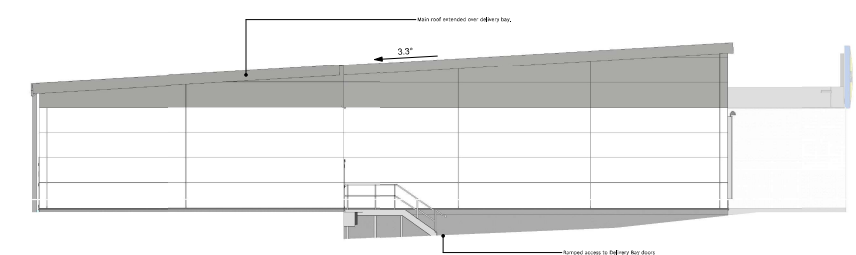

West Elevation  
1 : 100



Project: Lidl - Ingleby Barwick				
Drawing Title: General Arrangement Elevations - Sheet 1				
Project No.	Originator	Volume	Level - Type - Role - Class - Responsibility	Revision
07381	SPACE	00	XX-DR-A-02-0001	S3 P5
File: 07381-SPACE-00-XX-DR-A-02-0001-S3-P5				Scale at A3: 1 : 100