




OXBRIDGE LANE ELEVATION

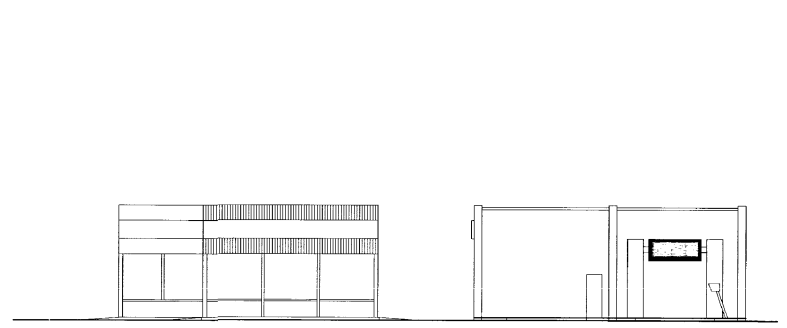



CAR & JET WASH ELEVATIONS

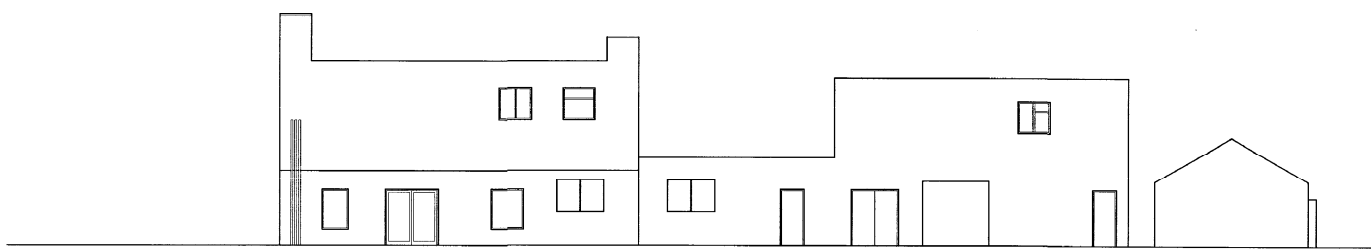


SIDE ELEVATION TO CAR SALES BUILDING

 

ELEVATIONS OF REAR WORKSHOP

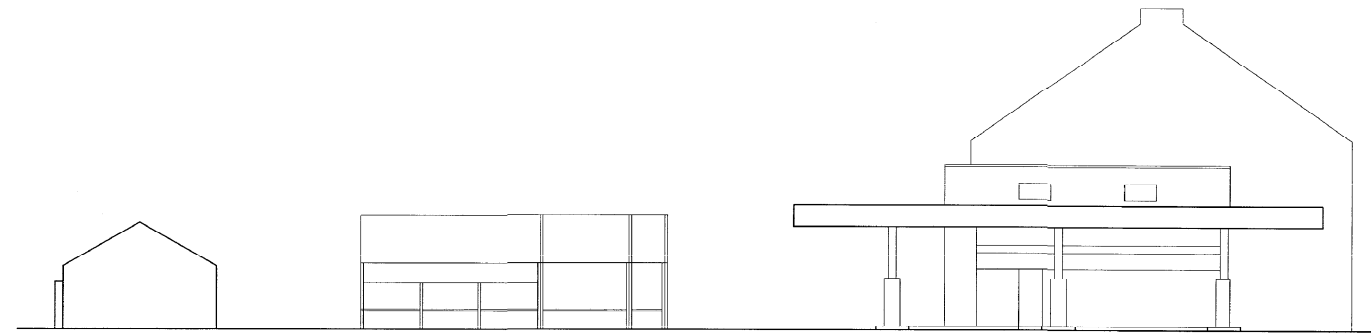 

SIDE ELEVATION TO FORECOURT SHOP / CAR WASH & WORKSHOP

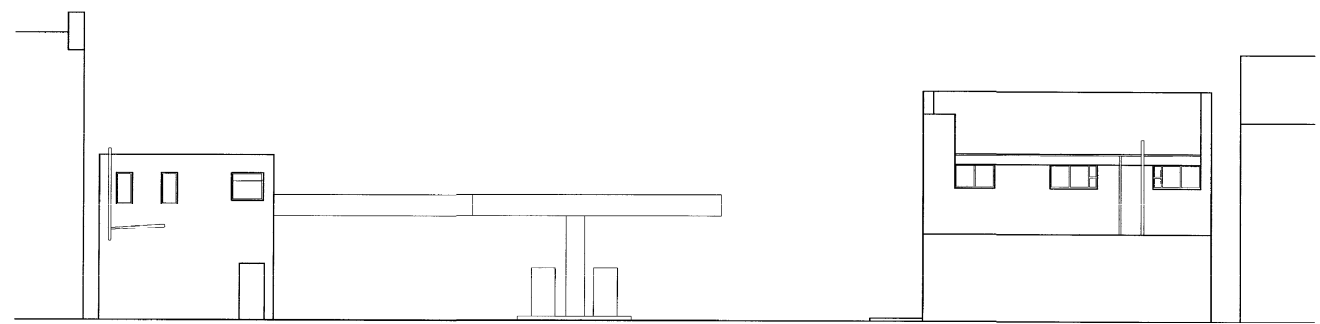

REAR ELEVATION OF FORECOURT

Rev \_\_\_\_\_ Date \_\_\_\_\_  
 No design is copyright of Plan.IT. Designs are to be reproduced without written permission.  
 All dimensions and levels should be verified on site before commencement of works and Plan.IT. Designs should be notified of any discrepancies.

**PLAN.IT DESIGNS**  
 architectural services ltd.  
 Tel: 01756 796673 25a Newmarket Street, Skipton,  
 Wetherby, West Yorkshire, LS23 7JD

Client **STEVENSON**

Project Proposed Redevelopment of existing Petrol Station, Oxbridge Lane, Stockton-on-Tees

Drawing Existing Elevations 08 / 3242 / --

Date Nov 2007 Scale 1:100 @ A1  
 1:200 @ A3  
 Drawn By NPC Drawing No. 735/12

