



**GENERAL NOTES**

All dimensions are in mm unless otherwise stated  
All details and dimensions to be confirmed on site prior to works commencing  
This drawing should be read in conjunction with other relevant drawings and/or specification notes

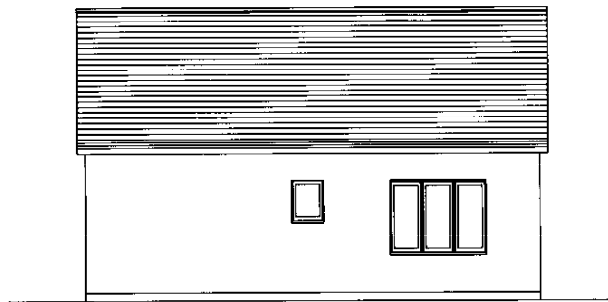


PROPOSED NORTH WEST ELEVATION

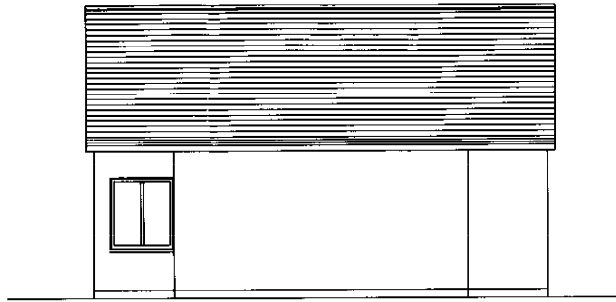

PROPOSED SOUTH EAST ELEVATION



PROPOSED NORTH EAST ELEVATION

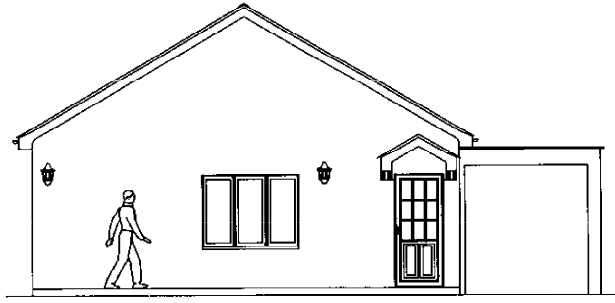

PROPOSED SOUTH WEST ELEVATION

**David  
Stovell  
&  
Millwater**

chartered  
planning &  
development  
consultants

5 Brentnall Centre  
Brentnall Street  
Middlesbrough  
TS1 5AP

Phone: 01642 232397  
Fax: 01642220688

Project:

PROPOSED BUNGALOW @  
2 BECKWITH ROAD, YARM

Drawing:

PROPOSED ELEVATIONS

Client:

MR M PANAH

Drawing No:

SN/08/002/41

Revisions:

Scale:

1:100

Date:

NOVEMBER 2008

Drawn By:


JA

5

**ELEVATIONS**

Scale: 1:100

08/3331/---

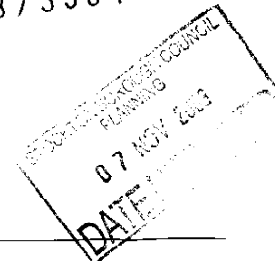

© COPYRIGHT ALL RIGHTS  
RESERVED THIS DRAWING  
MUST NOT BE REPRODUCED  
WITHOUT PERMISSION

THIS DRAWING HAS BEEN  
PREPARED FOR PLANNING  
APPLICATION PURPOSES  
DO NOT SCALE