



ELEVATION TO OXBRIDGE LANE

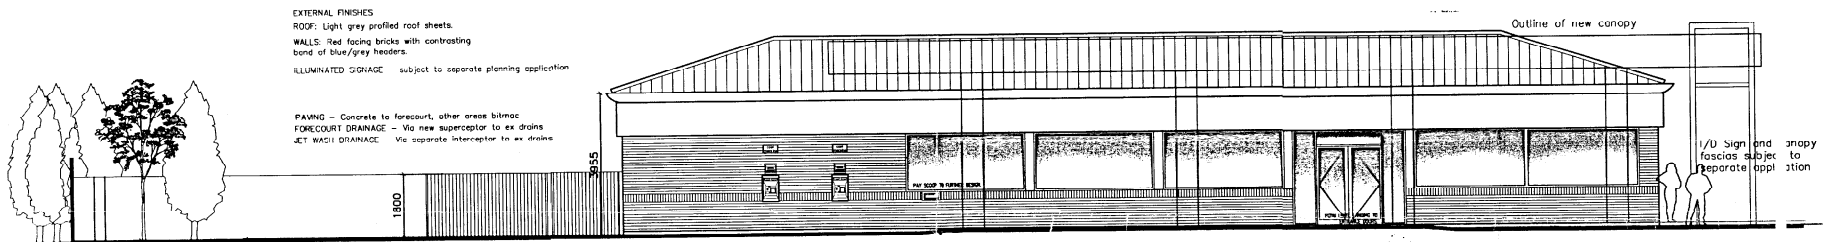


ELEVATION ACROSS FORECOURT

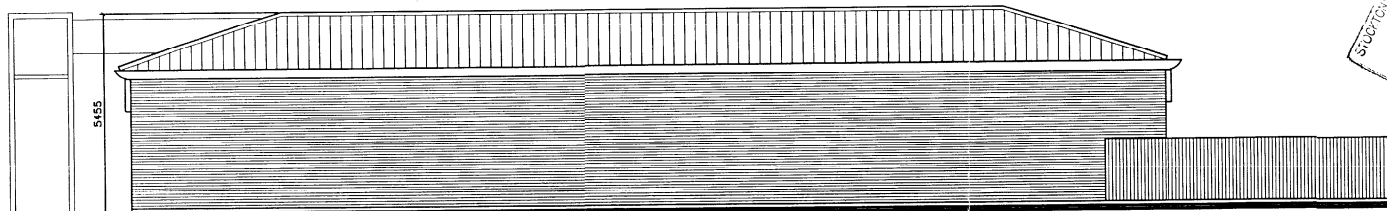

REAR ELEVATION OF SALES BUILDING

SUCTION POINT
 1.5 TSD AND
 INTERCEPTED

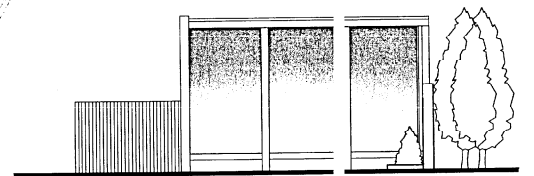

SIDE ELEVATION TO JET WASH


Rev	Date

This drawing is copyright of PLAIT DESIGNS and its all dimensions and its of works and Plans. Designs should be notified of any discrepancies.

08/0371/

PLAIT DESIGNS
 architectural services Ltd.
 Tel: 01756 79662
 enquiries@plaitdesigns.co.uk
 28a Newmarket Street, Sutton, North Yorkshire, YO27 1JF

Client	STEVENSON
Project	Proposed Redevelopment of existing Petrol Station, Oxbridge Lane, Stockton-on-Tees
Drawing	Proposed Elevations
Date	Feb 2 08
Drawn by	NPC
Scale	1:100 @ A2 1:200 @ A4
Drawing No.	735\16

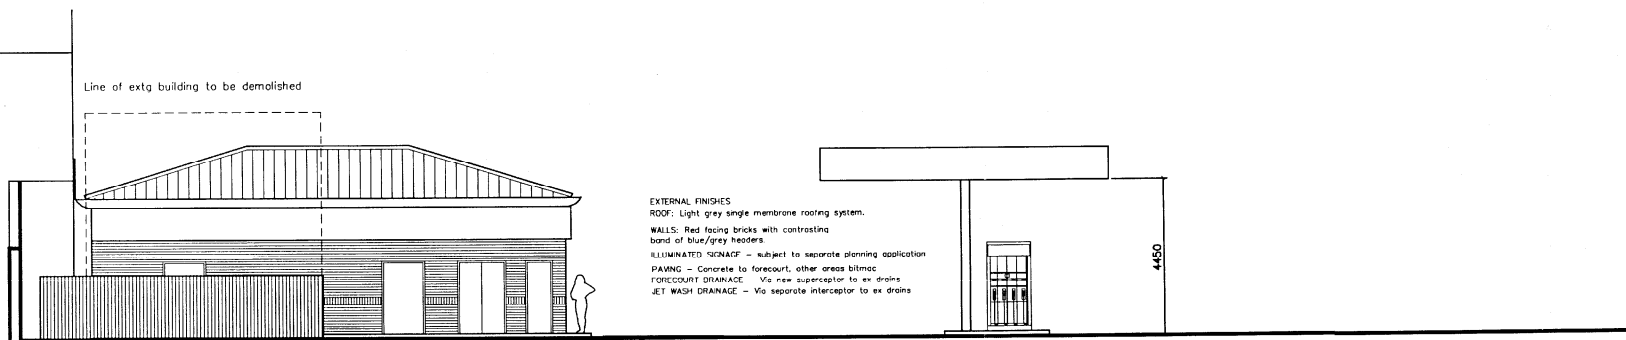

REAR ELEVATION