




Appendices for Summerhill, High Lane, Maltby - 10/1536/FUL
Appendix 1- LOCATION PLAN

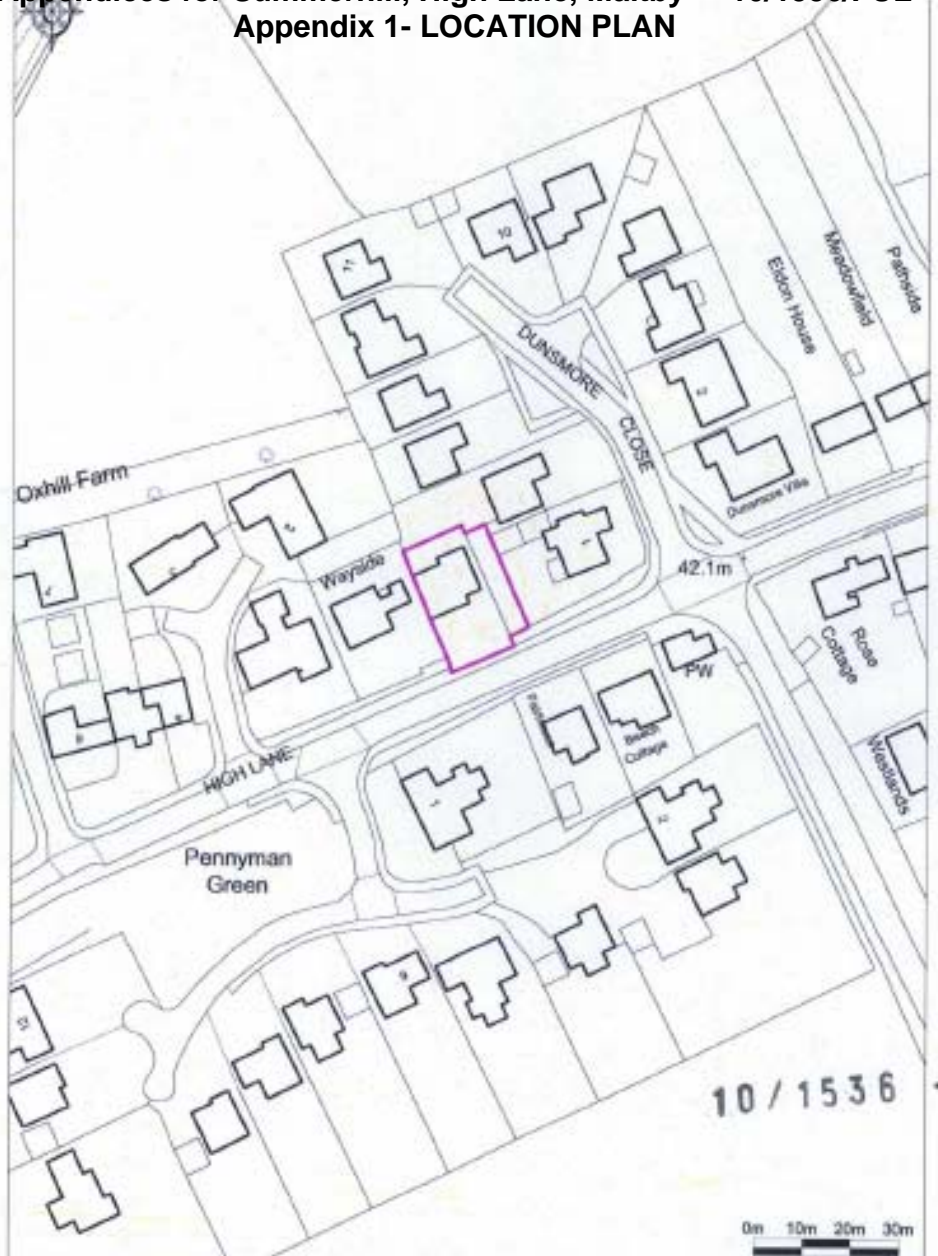

10/1536/FUL
Appendix 2- PROPOSED SITE PLAN

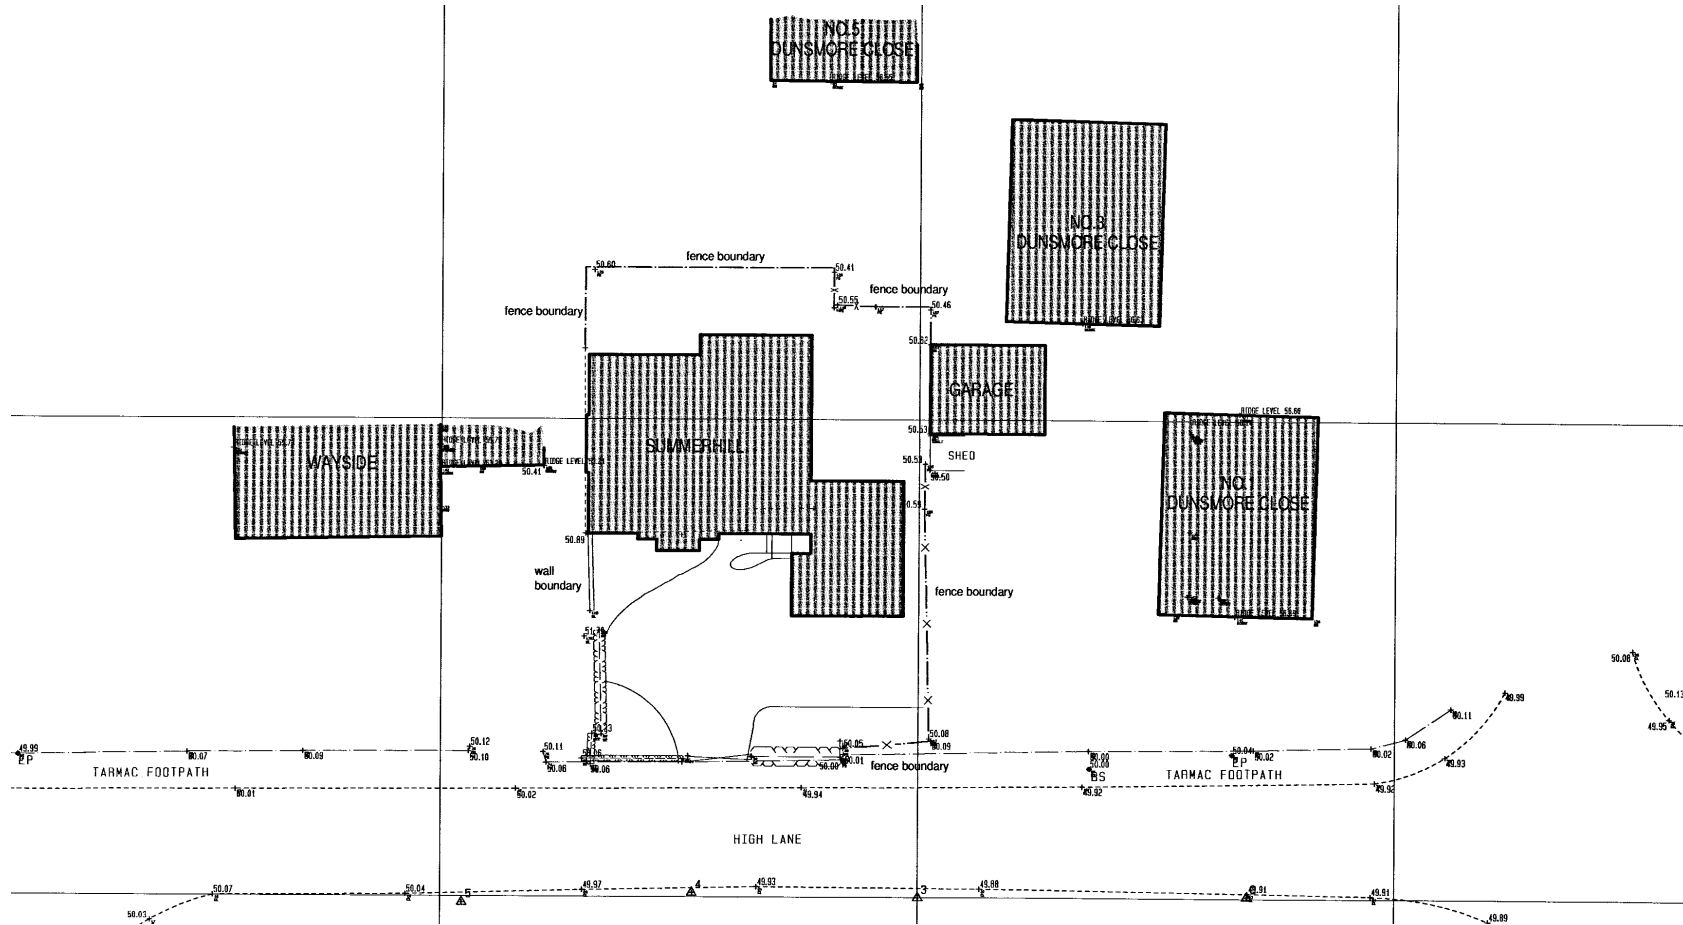

10/1536/FUL
Appendix 3- PROPOSED SITE PLAN

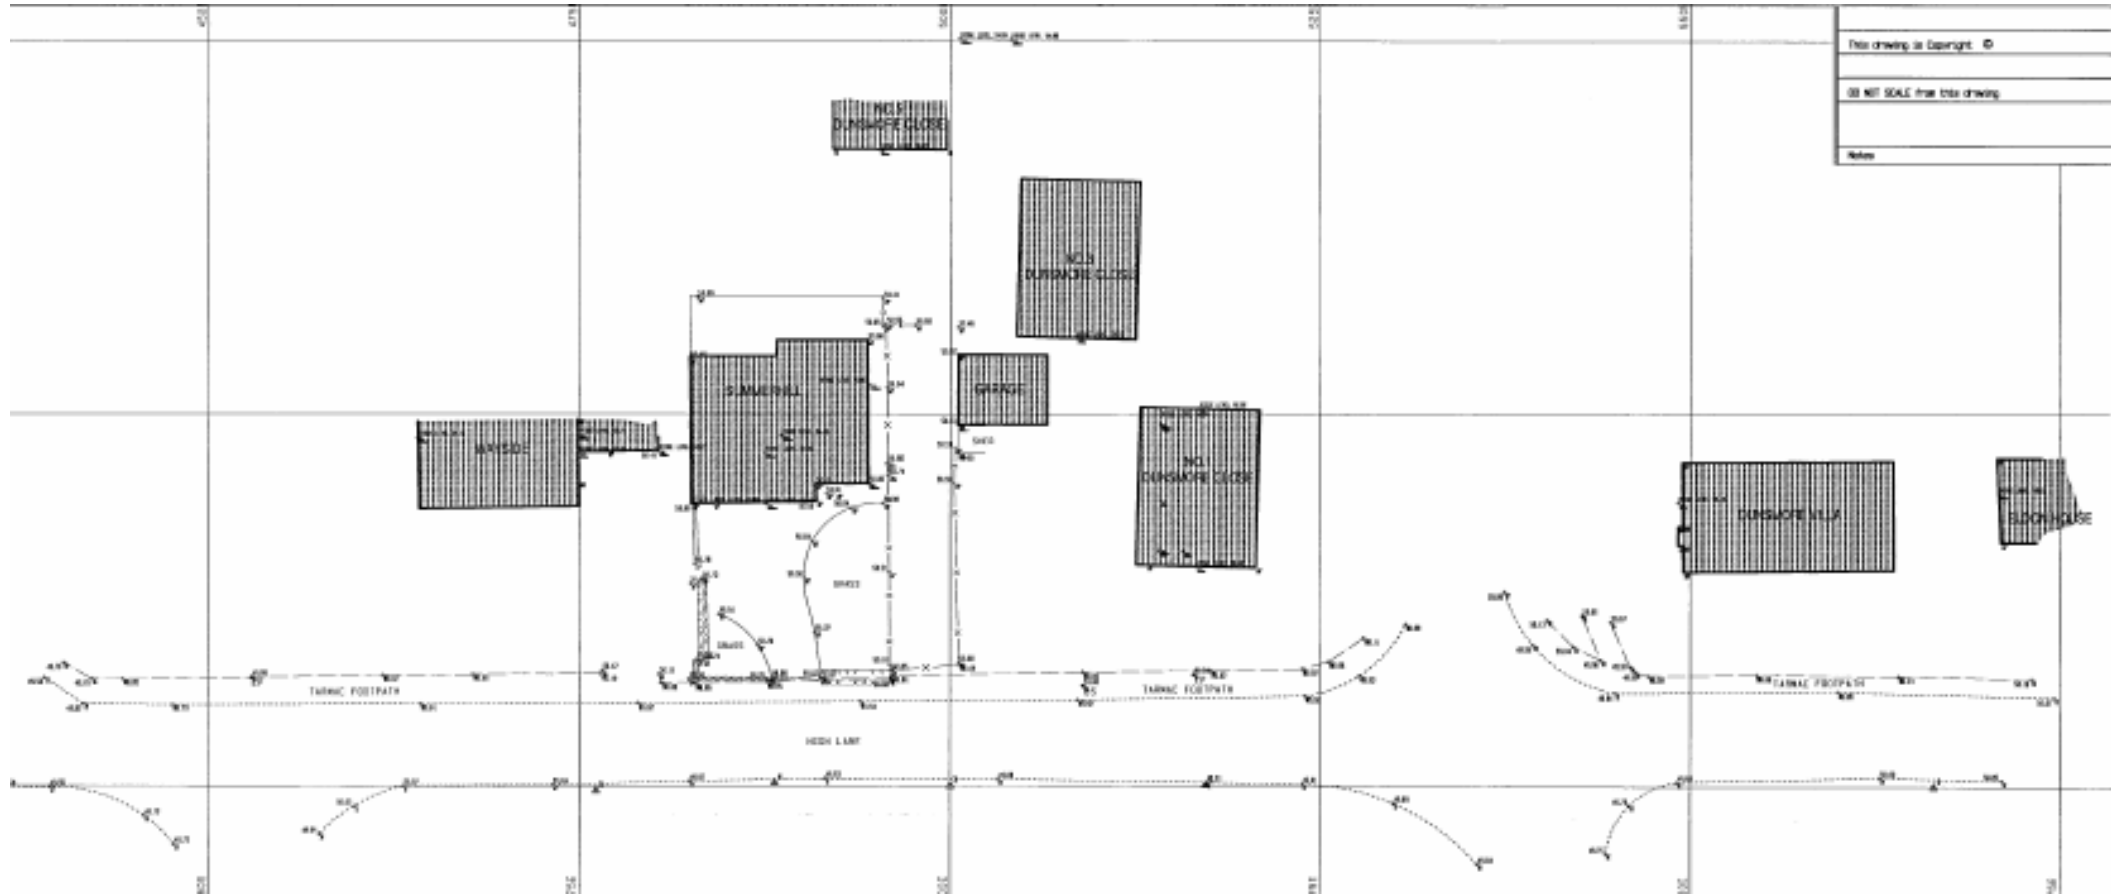

This drawing is Copyright ©
DO NOT SCALE from this drawing.
Notes

10/1536/FUL
Appendix 4- EXISTING ELEVATIONS AND FLOOR PLANS



Front Elevation (1:100)

Side Elevation (1:500)




Rear Elevation (1:500)

Side Elevation (1:500)




Ground Floor Plan (1:50)

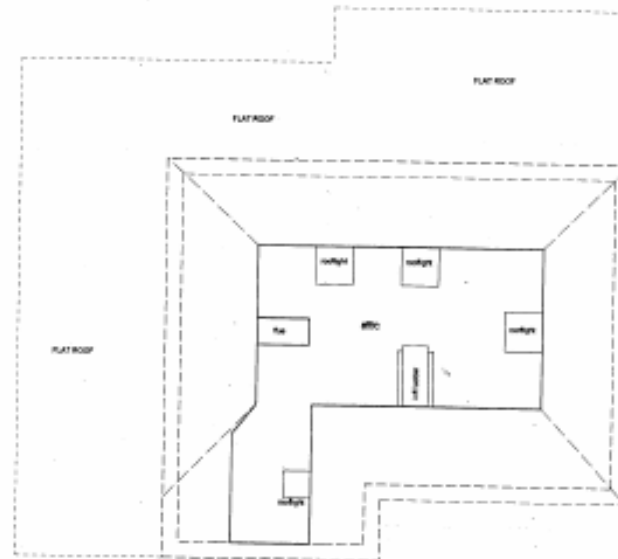


First Floor Plan (1:50)


10/1536/FUL
Appendix 5- PROPOSED FRONT ELEVATION

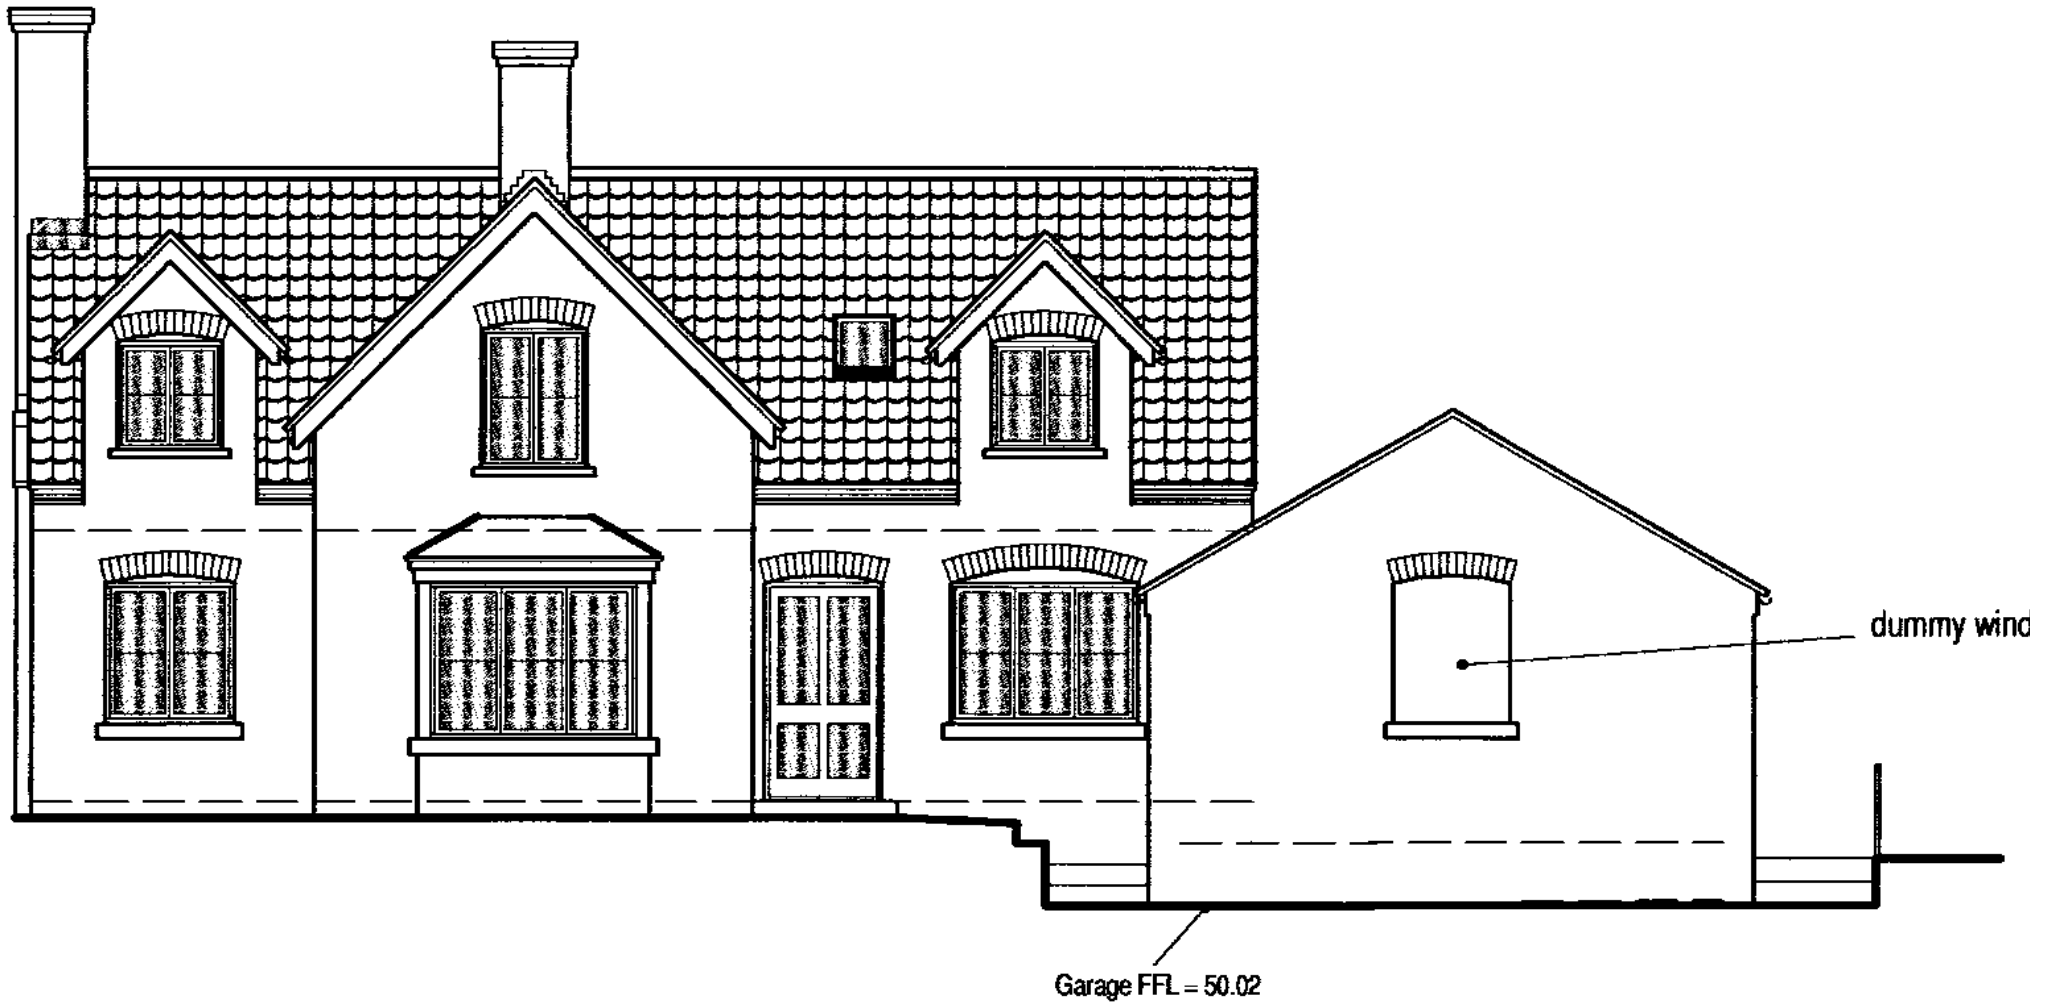


10/1536/FUL
Appendix 6- PROPOSED REAR ELEVATION

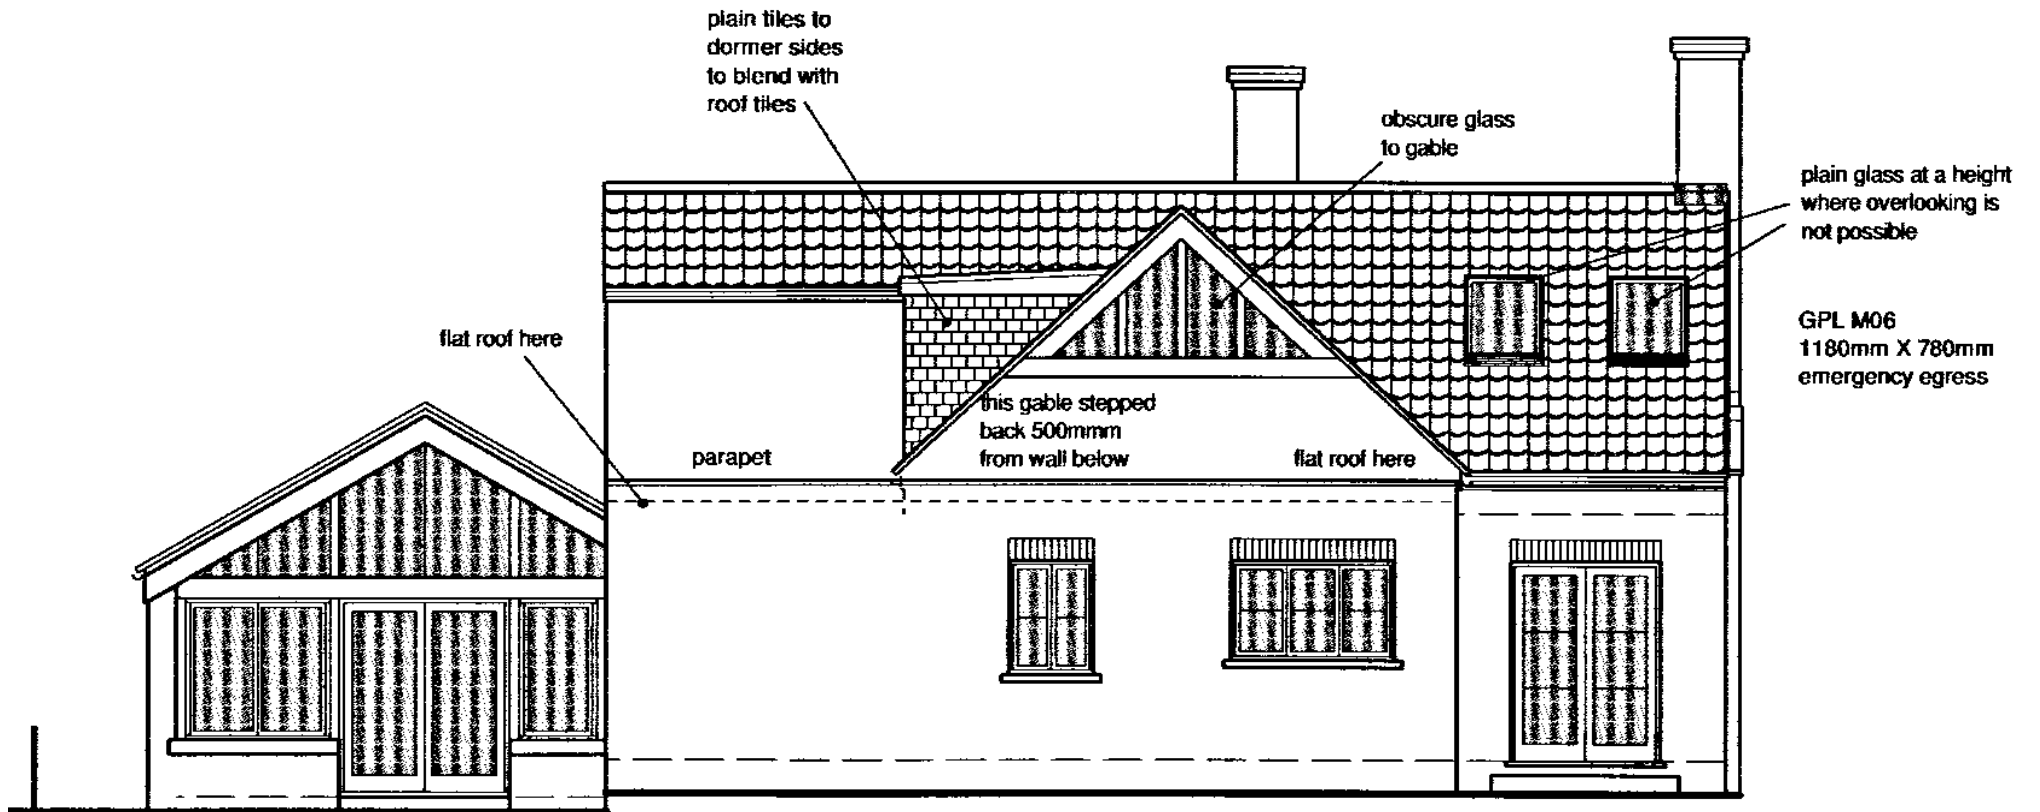


10/1536/FUL
Appendix 7- PROPOSED SIDE ELEVATION TO WAYSIDE

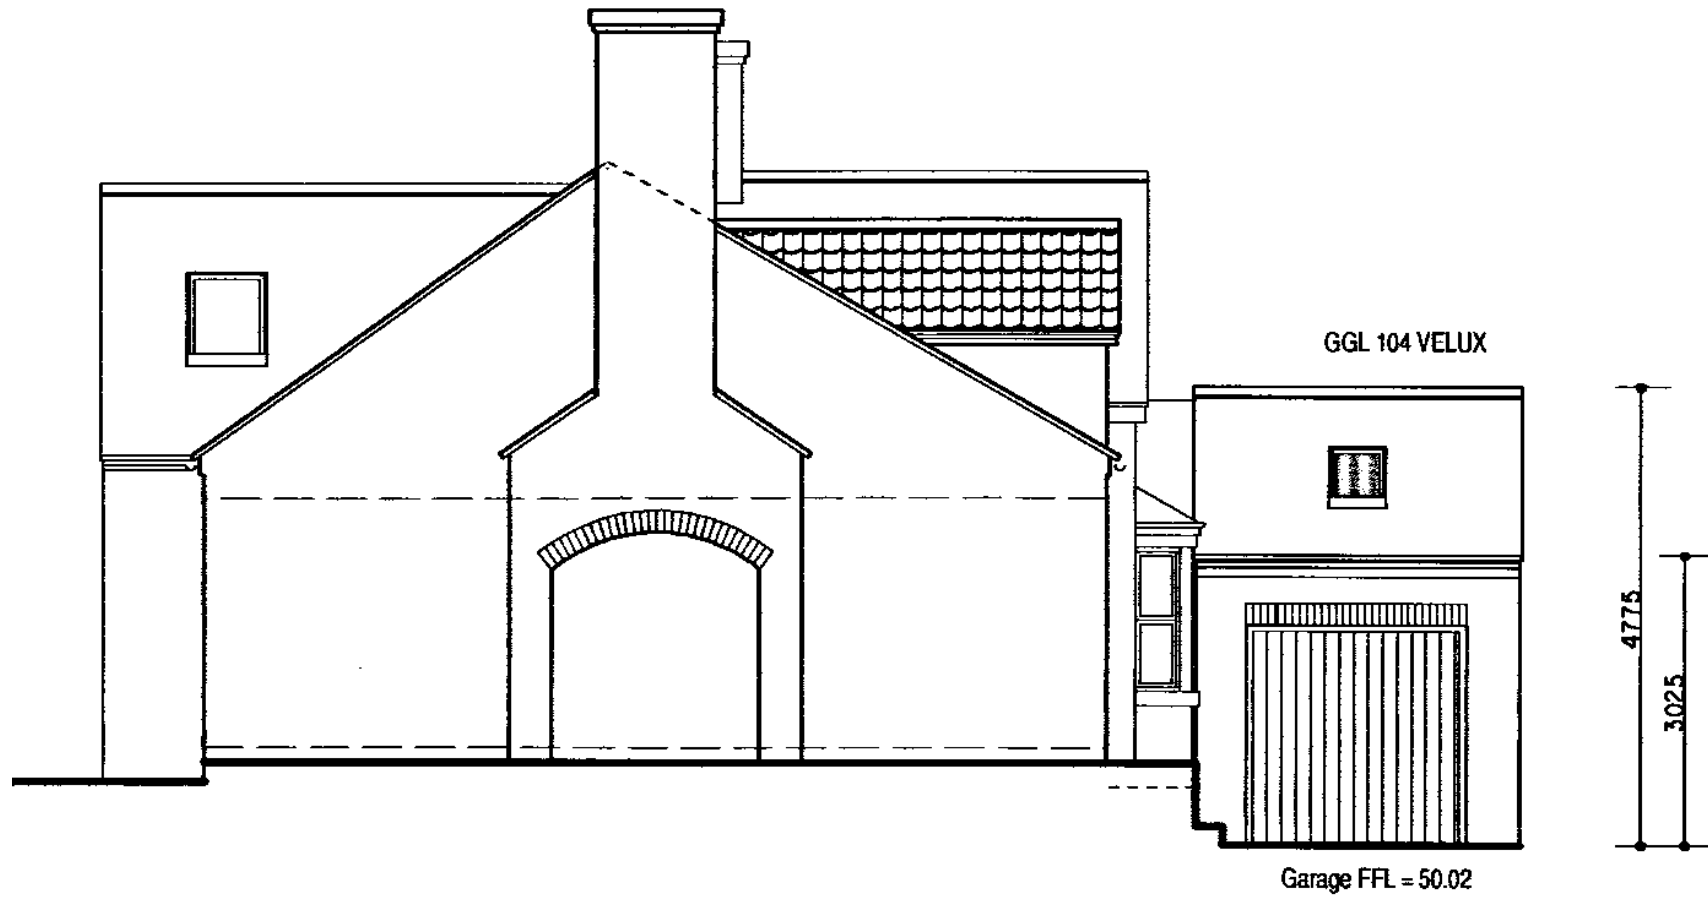

10/1536/FUL
Appendix 8- PRO POSED SIDE ELEVATION TO DUNSMORE CLOSE

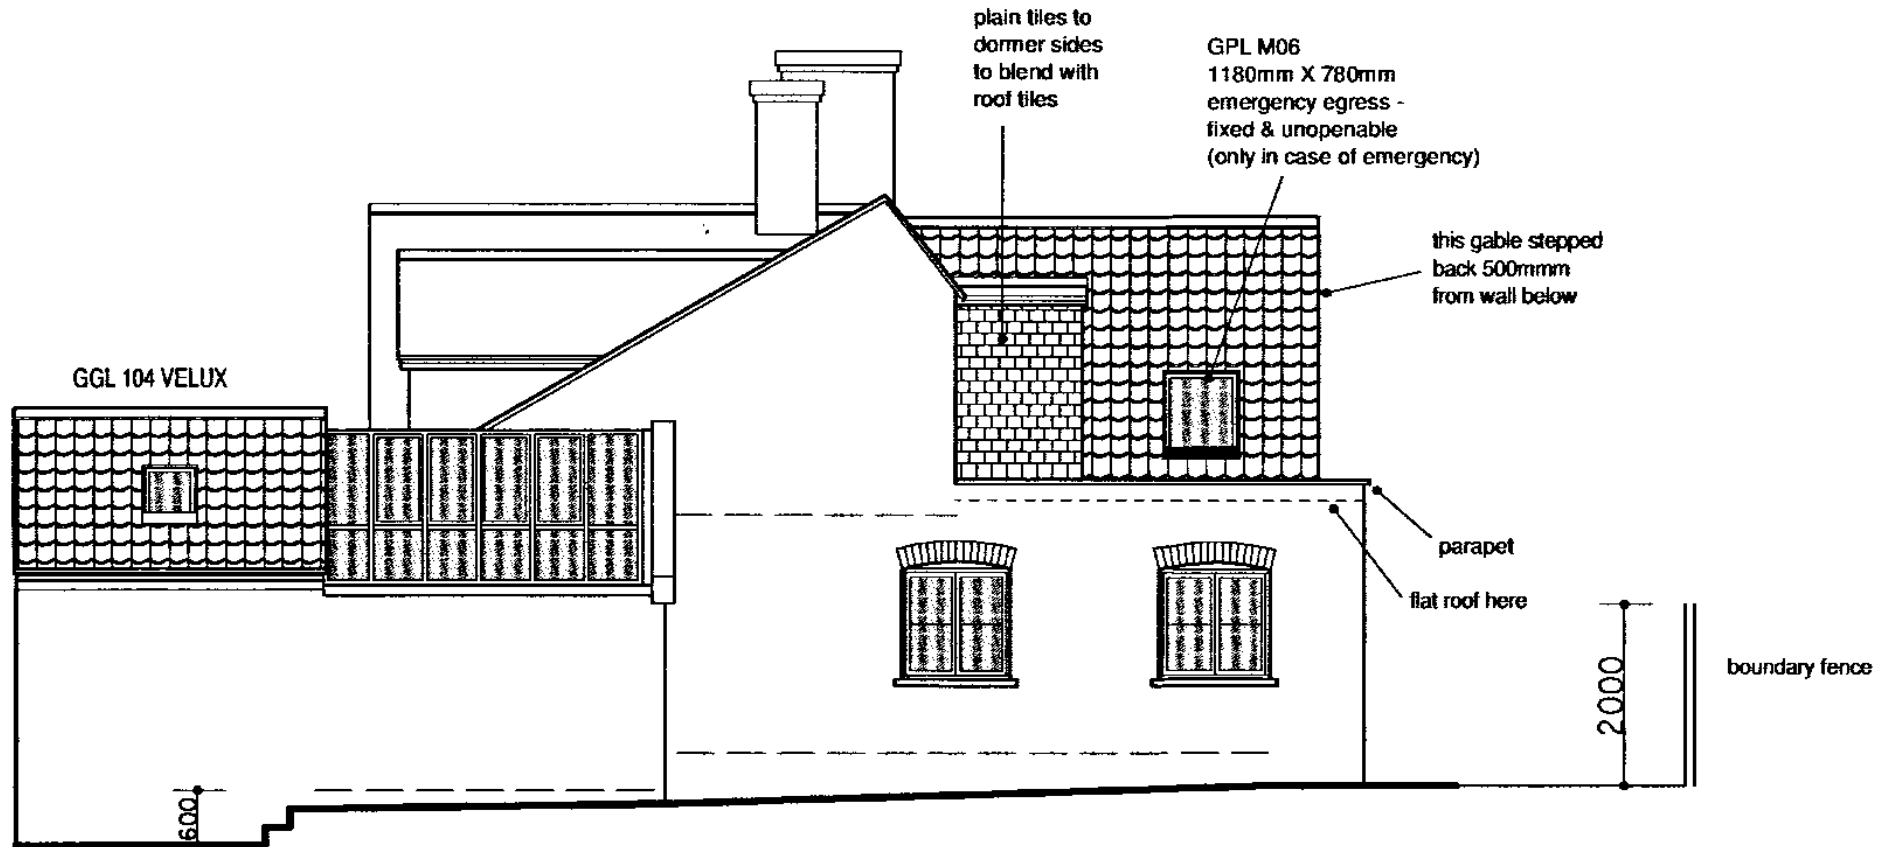


10/1536/FUL
Appendix 9- PRO POSED GROUND FLOOR PLAN

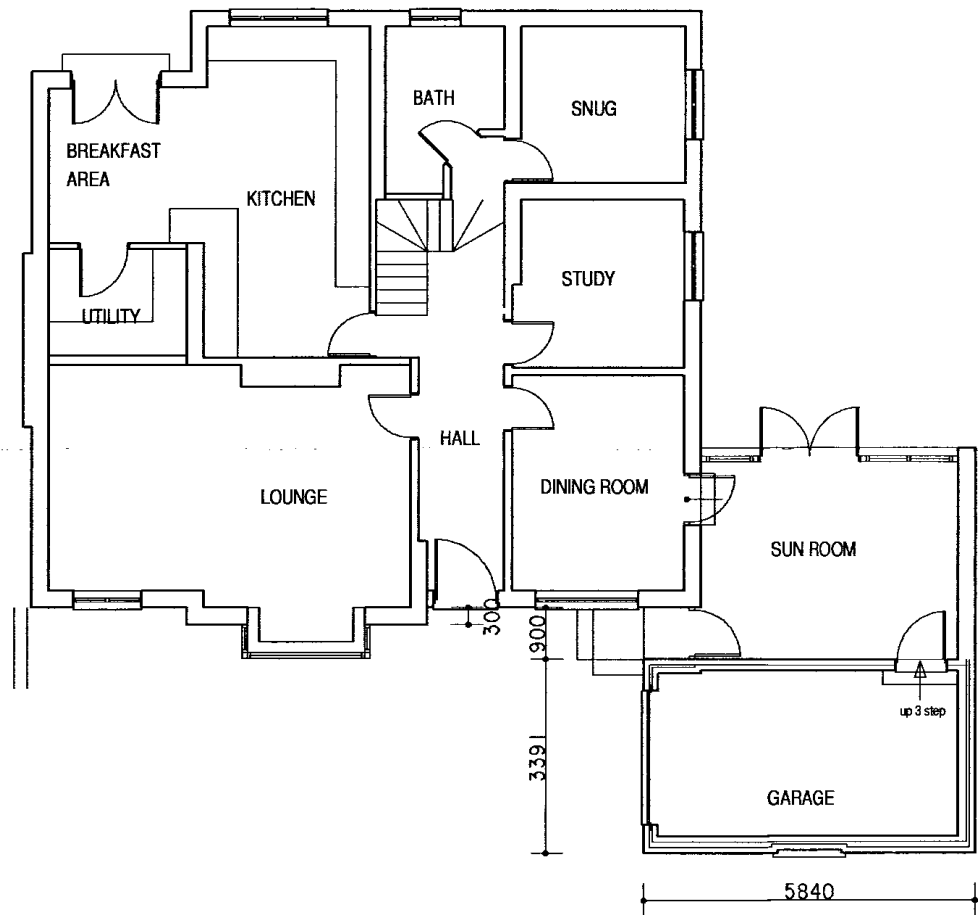

GROUND FLOOR PLAN

10/1536/FUL
Appendix 10- PRO POSED FIRST FLOOR PLAN

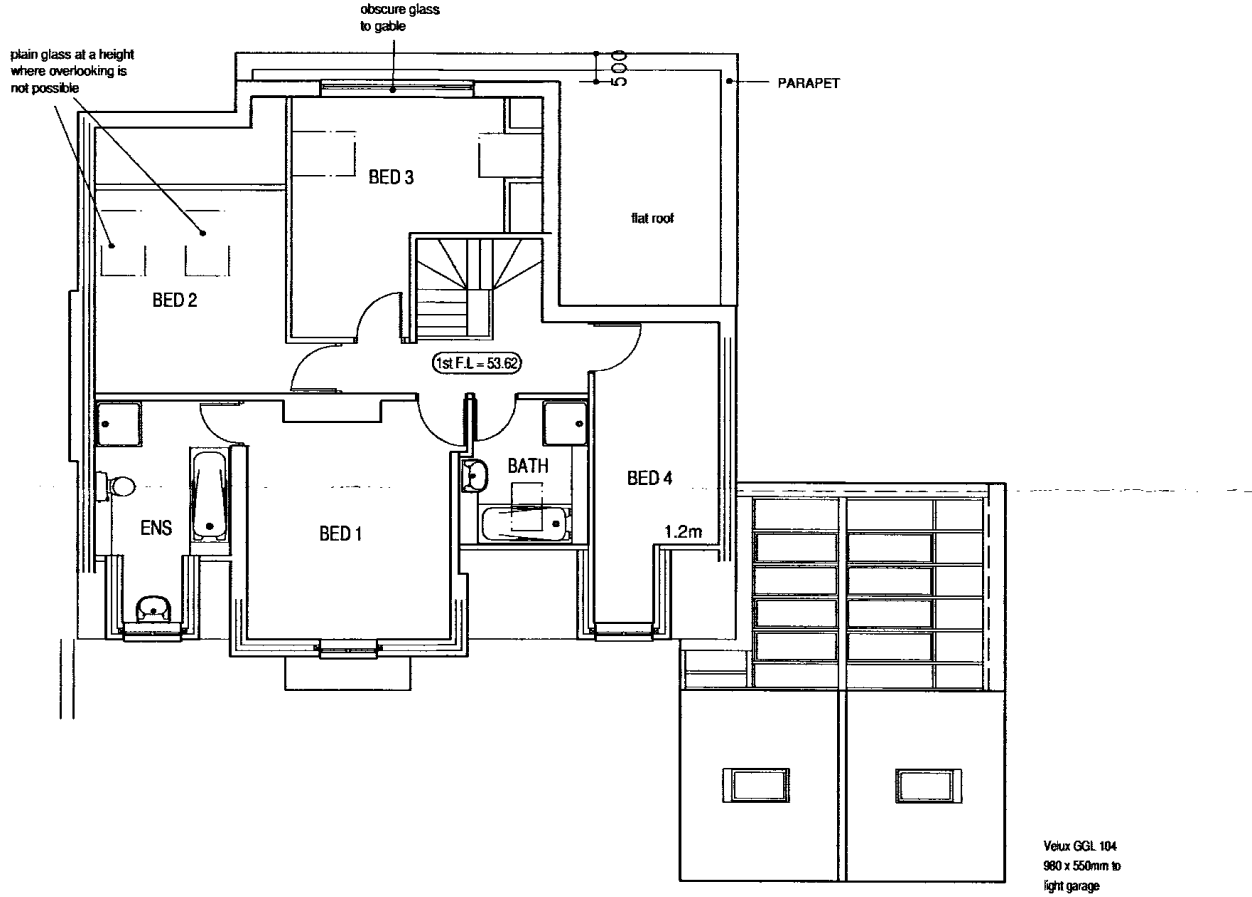

FIRST FLOOR PLAN

**10/1536/FUL
Appendix 11- PREVIOUS REFUSED
APPLICATIONS- FRONT ELEVATIONS**



**08/0464/FUL – REFUSED
PROPOSED FRONT ELEVATION.**



08/3009/FUL –PROPOSED FRONT ELEVATION.




SOUTH EAST ELEVATION

**08/3008/FUL – REFUSED
PROPOSED FRONT ELEVATION.**

10/1536/FUL

Appendix 12- PREVIOUS REFUSED APPLICATIONS- SIDE ELEVATIONS TO WAYSIDE


08/0464/FUL –PROPOSED WEST ELEVATION.

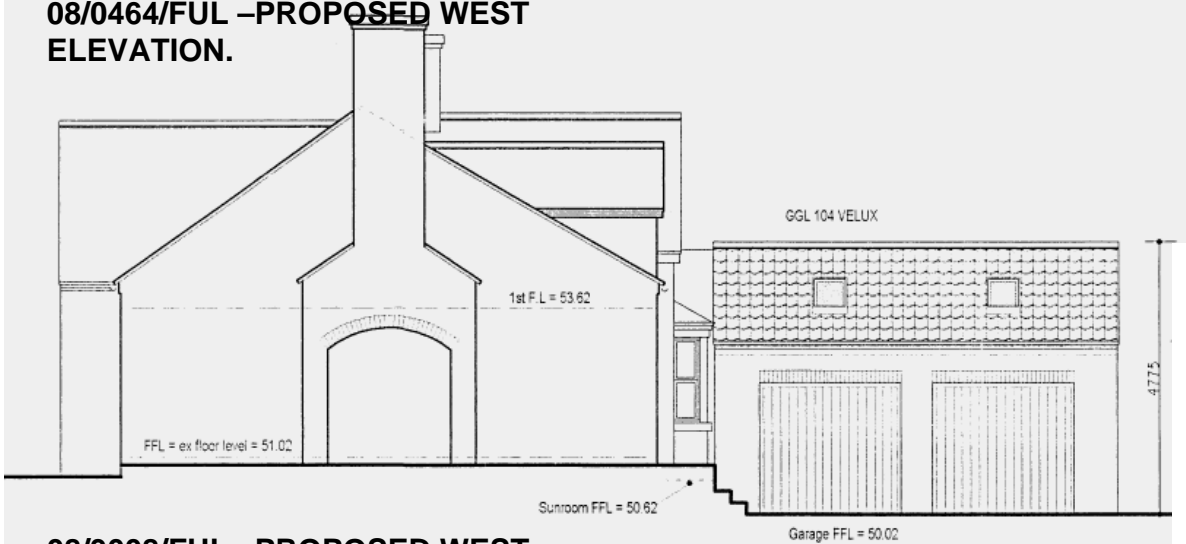

08/3008/FUL –PROPOSED WEST ELEVATION.




SOUTH WEST ELEVATION

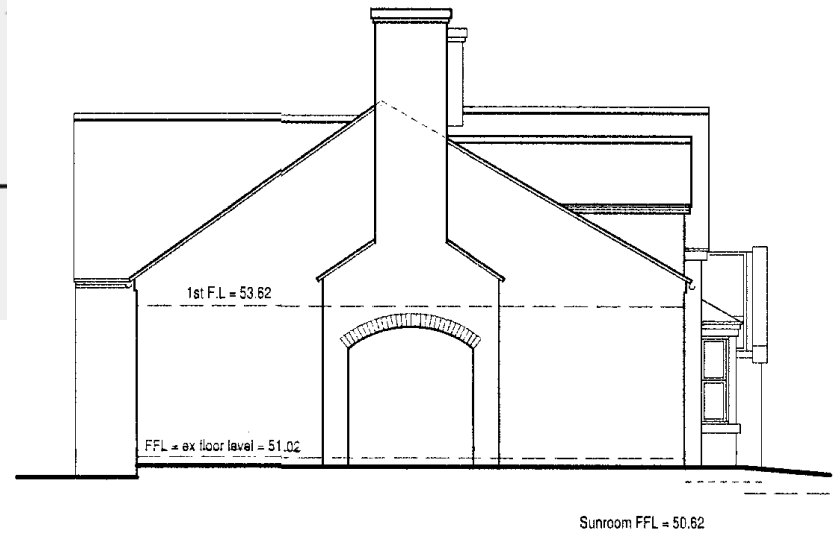


08/3009/FUL –PROPOSED WEST ELEVATION.

08/0464/FUL –PROPOSED WEST ELEVATION.

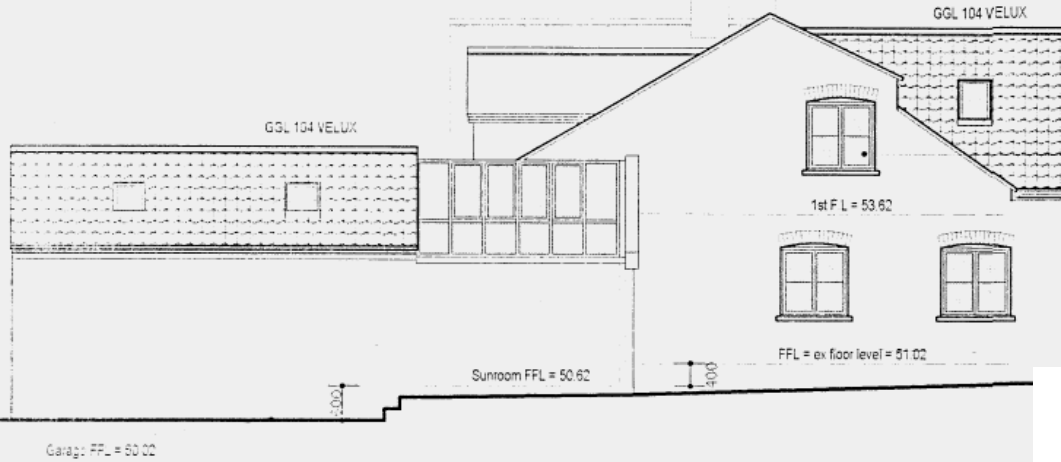

NORTH EAST ELEVATION

**10/1536/FUL
Appendix 13- PREVIOUS REFUSED
APPLICATIONS- SIDE ELEVATIONS TO
DUNSMORE CLOSE**

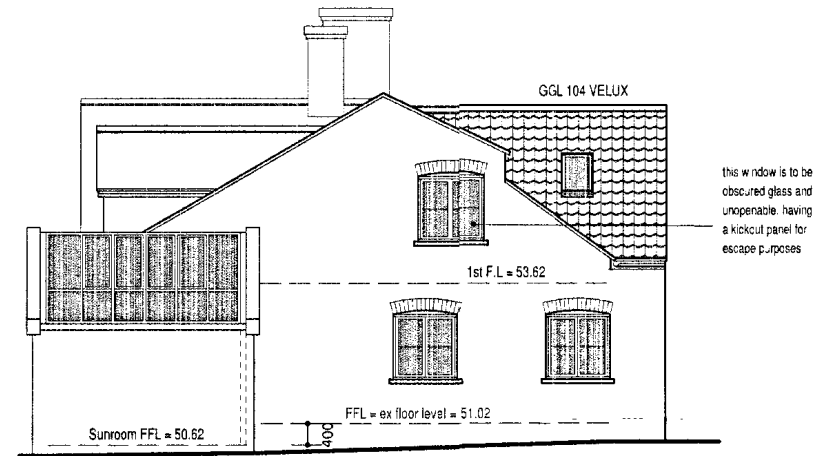

08/3009/FUL – PROPOSED EAST ELEVATION.



08/3008/FUL – PROPOSED EAST ELEVATION.

NORTH EAST ELEVATION

10/1536/FUL
Appendix 14- PREVIOUS REFUSED APPLICATIONS- REAR ELEVATIONS

08/0464/FUL – PROPOSED REAR ELEVATION



NORTH WEST ELEVATION


08/3008/FUL – PROPOSED REAR ELEVATION



Sunroom FFL = 50.62

NORTH WEST ELEVATION



08/3009/FUL – PROPOSED REAR ELEVATION

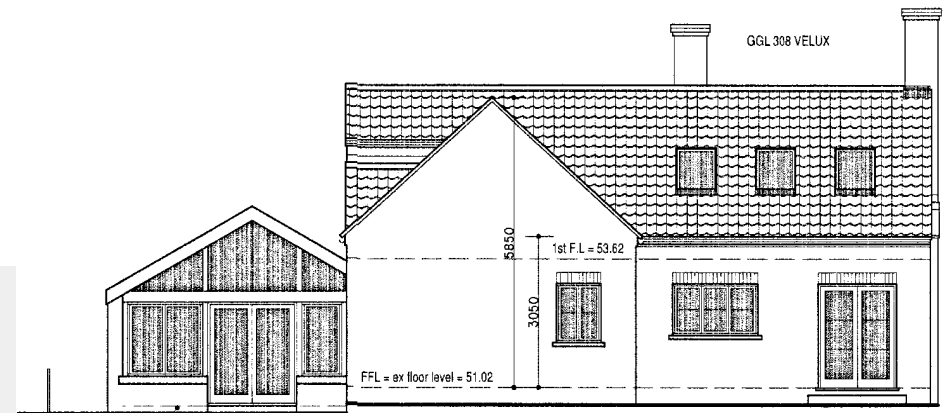

Sunroom FFL = 50.62


10/1536/FUL

Appendix 15- PREVIOUS REFUSED APPLICATIONS- GROUND FLOOR PLANS

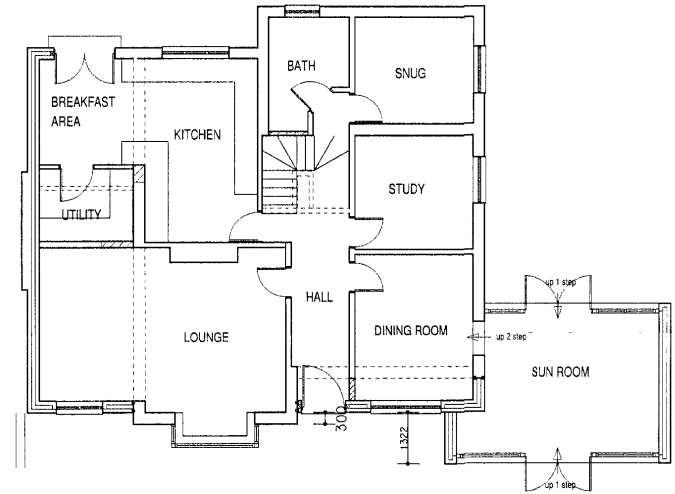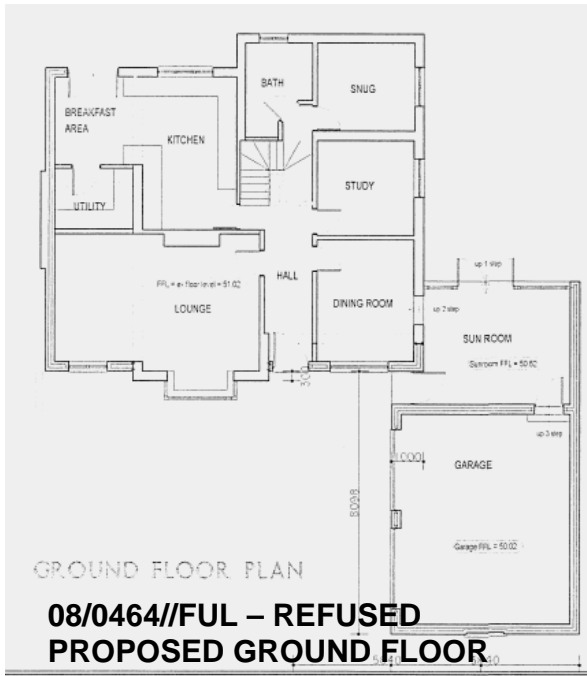


10/1536/FUL

Appendix 16- PREVIOUS REFUSED APPLICATIONS- FIRST FLOOR PLANS

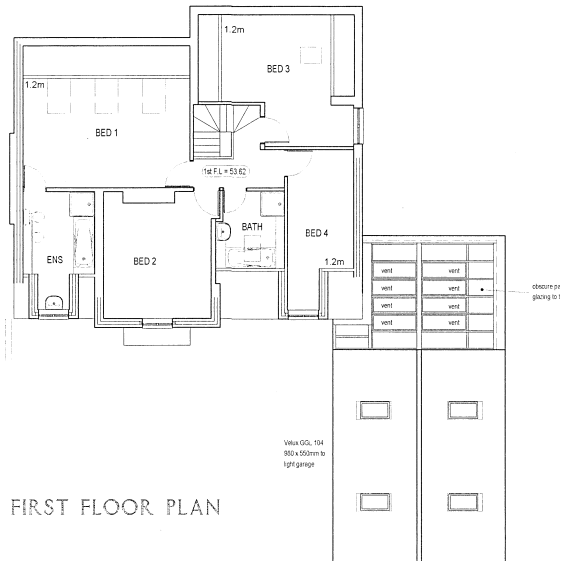


FIRST FLOOR PLAN

08/0464/FUL – PROPOSED
FIRST FLOOR PLAN

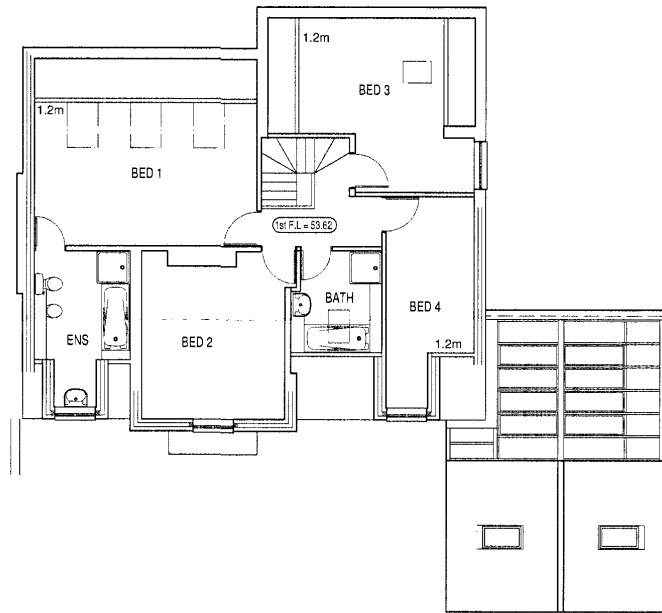

08/3008/FUL – PROPOSED
FIRST FLOOR PLAN

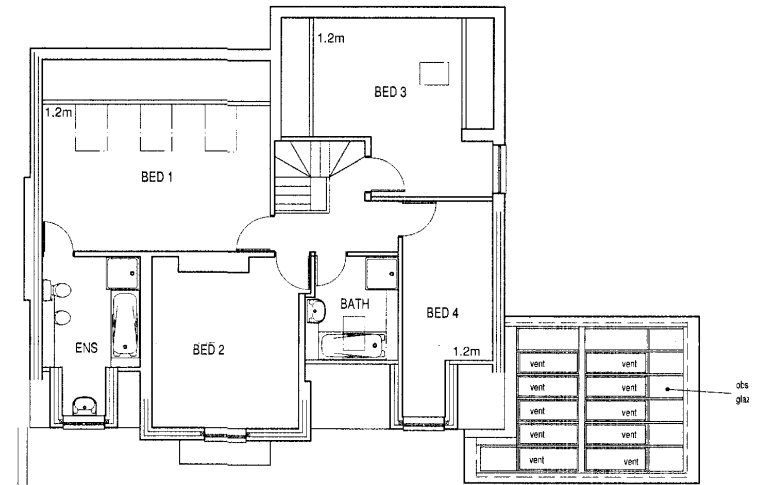

08/3009/FUL – PROPOSED
FIRST FLOOR PLAN