


This map is reproduced from Ordnance Survey material with the permission of Ordnance Survey on behalf of the Controller of Her Majesty's Stationery Office. © Crown copyright. Unauthorised reproduction infringes Crown copyright and may lead to prosecution or civil proceedings.
Stockton-on-Tees Borough Council 100023297 2011

This drawing should not be scaled.
All dimensions must be checked on site and contractor to report any omissions or errors to the contract administrator

APPENDIX 10

KEY:

- Existing waiting restrictions at any time
- Proposed waiting restrictions at any time (as amended)

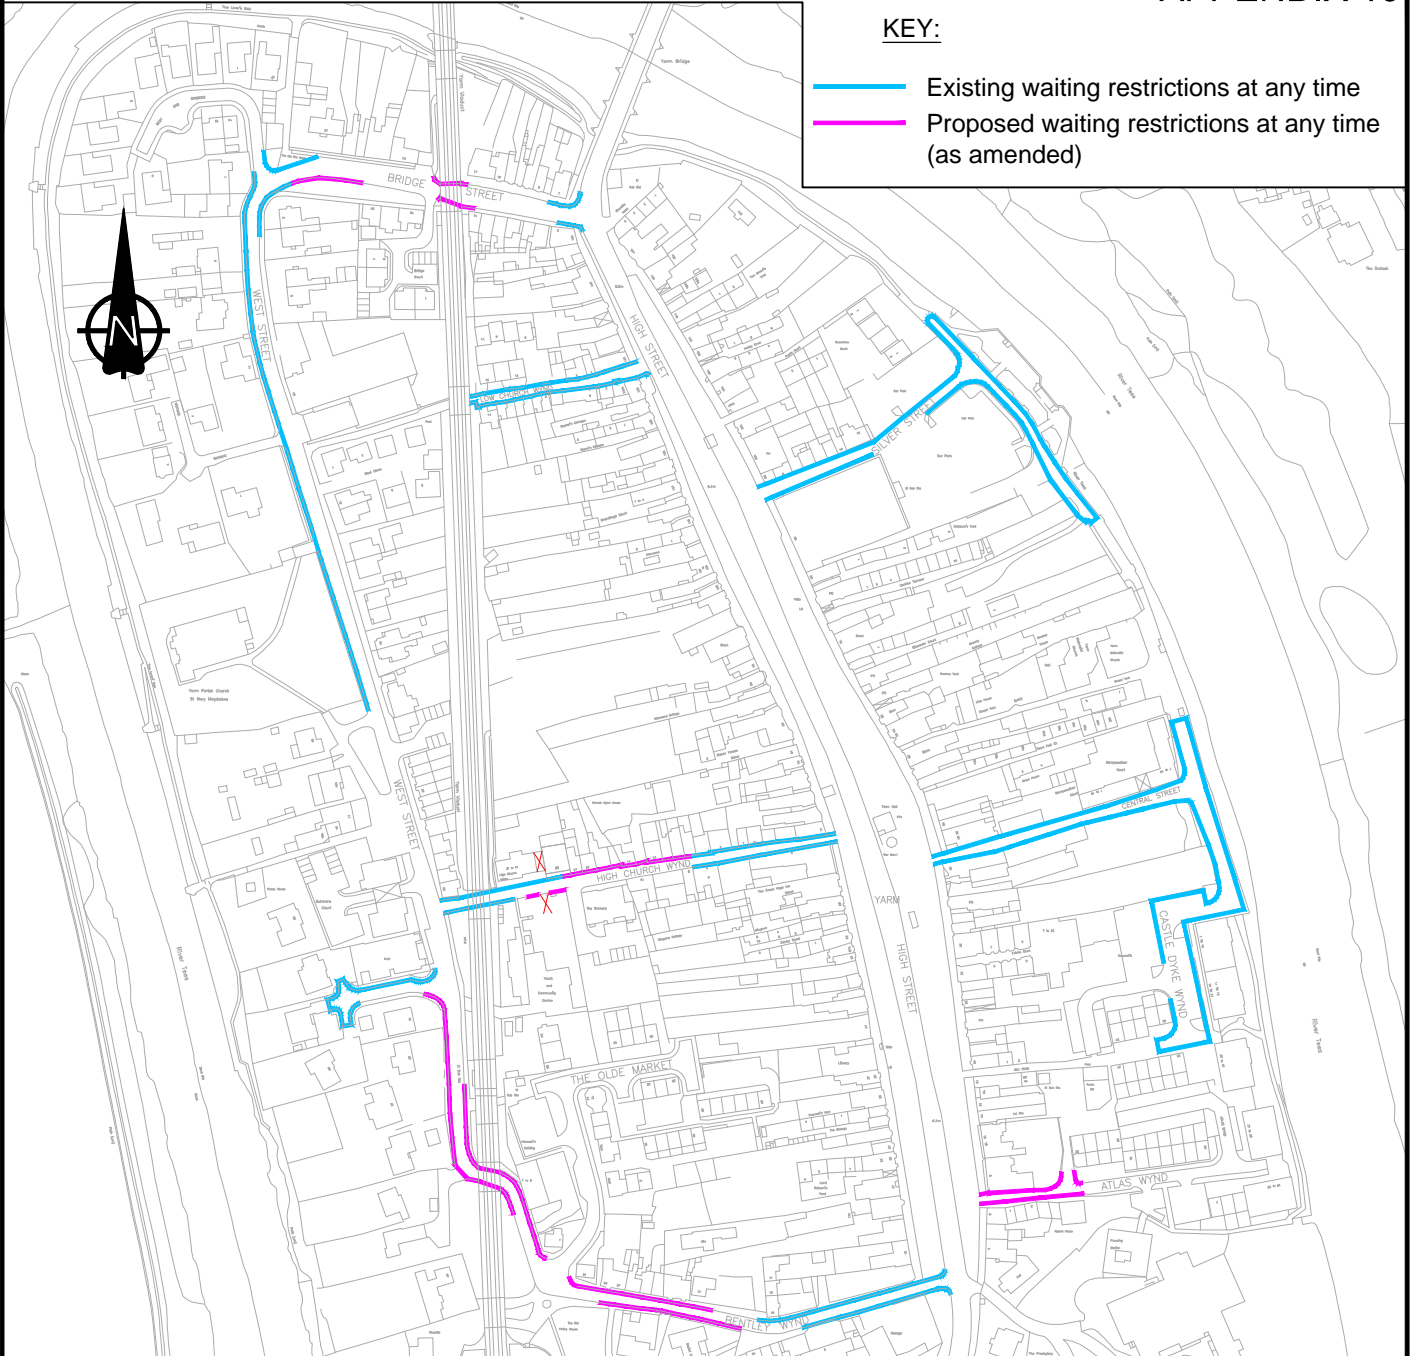

A	Suggested relaxation of advertised proposals	LSS	BT	MARCH 2011
---	--	-----	----	------------

Rev	Description	Drn	Chk	Date
-----	-------------	-----	-----	------

Drawing Status PRELIMINARY APPROVAL INFORMATION TENDER CONSTRUCTION



Stockton-on-Tees
BOROUGH COUNCIL

Partnership about Stockton-on-Tees

Project
YARM PARKING PROPOSALS

Development & Neighbourhood Services

Head of Technical Services Richard McGuckin B.Eng.,
C.Eng., M.I.C.E. P.O.Box 229, Kingsway House, West
Precinct, Billingham, TS23 2YL. Telephone (01642) 393939.
E-mail: technicalservices@stockton.gov.uk

Content
SUGGESTED RELAXATION OF ADVERTISED PROPOSALS

Scales @ A4 1:3000	Date MARCH '11	Drawn LSS Checked BT	Job No. TM2/112	Rev A
------------------------------	--------------------------	-------------------------------	---------------------------	-----------------