

PLAN TO ILLUSTRATE PROPOSED MODIFICATION AS PER PARAGRAPH 3.10 OF THE REPORT.

Advertised extent would be reduced to 5m and bays would be extended up to the yellow lining.

Advertised extent 17m, proposed reduction to 6m and bays would be extended up to the yellow lining.


Advertised restrictions to remain.

Advertised restrictions are proposed to be removed here as agreed with resident at No. 1, no lining laid.

Advertised extent 9m, proposed reduction to 6m and bays would be extended up to the yellow lining.

Advertised restrictions are proposed to be removed this side. No lining laid.

Advertised restrictions are proposed to be removed both sides, no lining laid

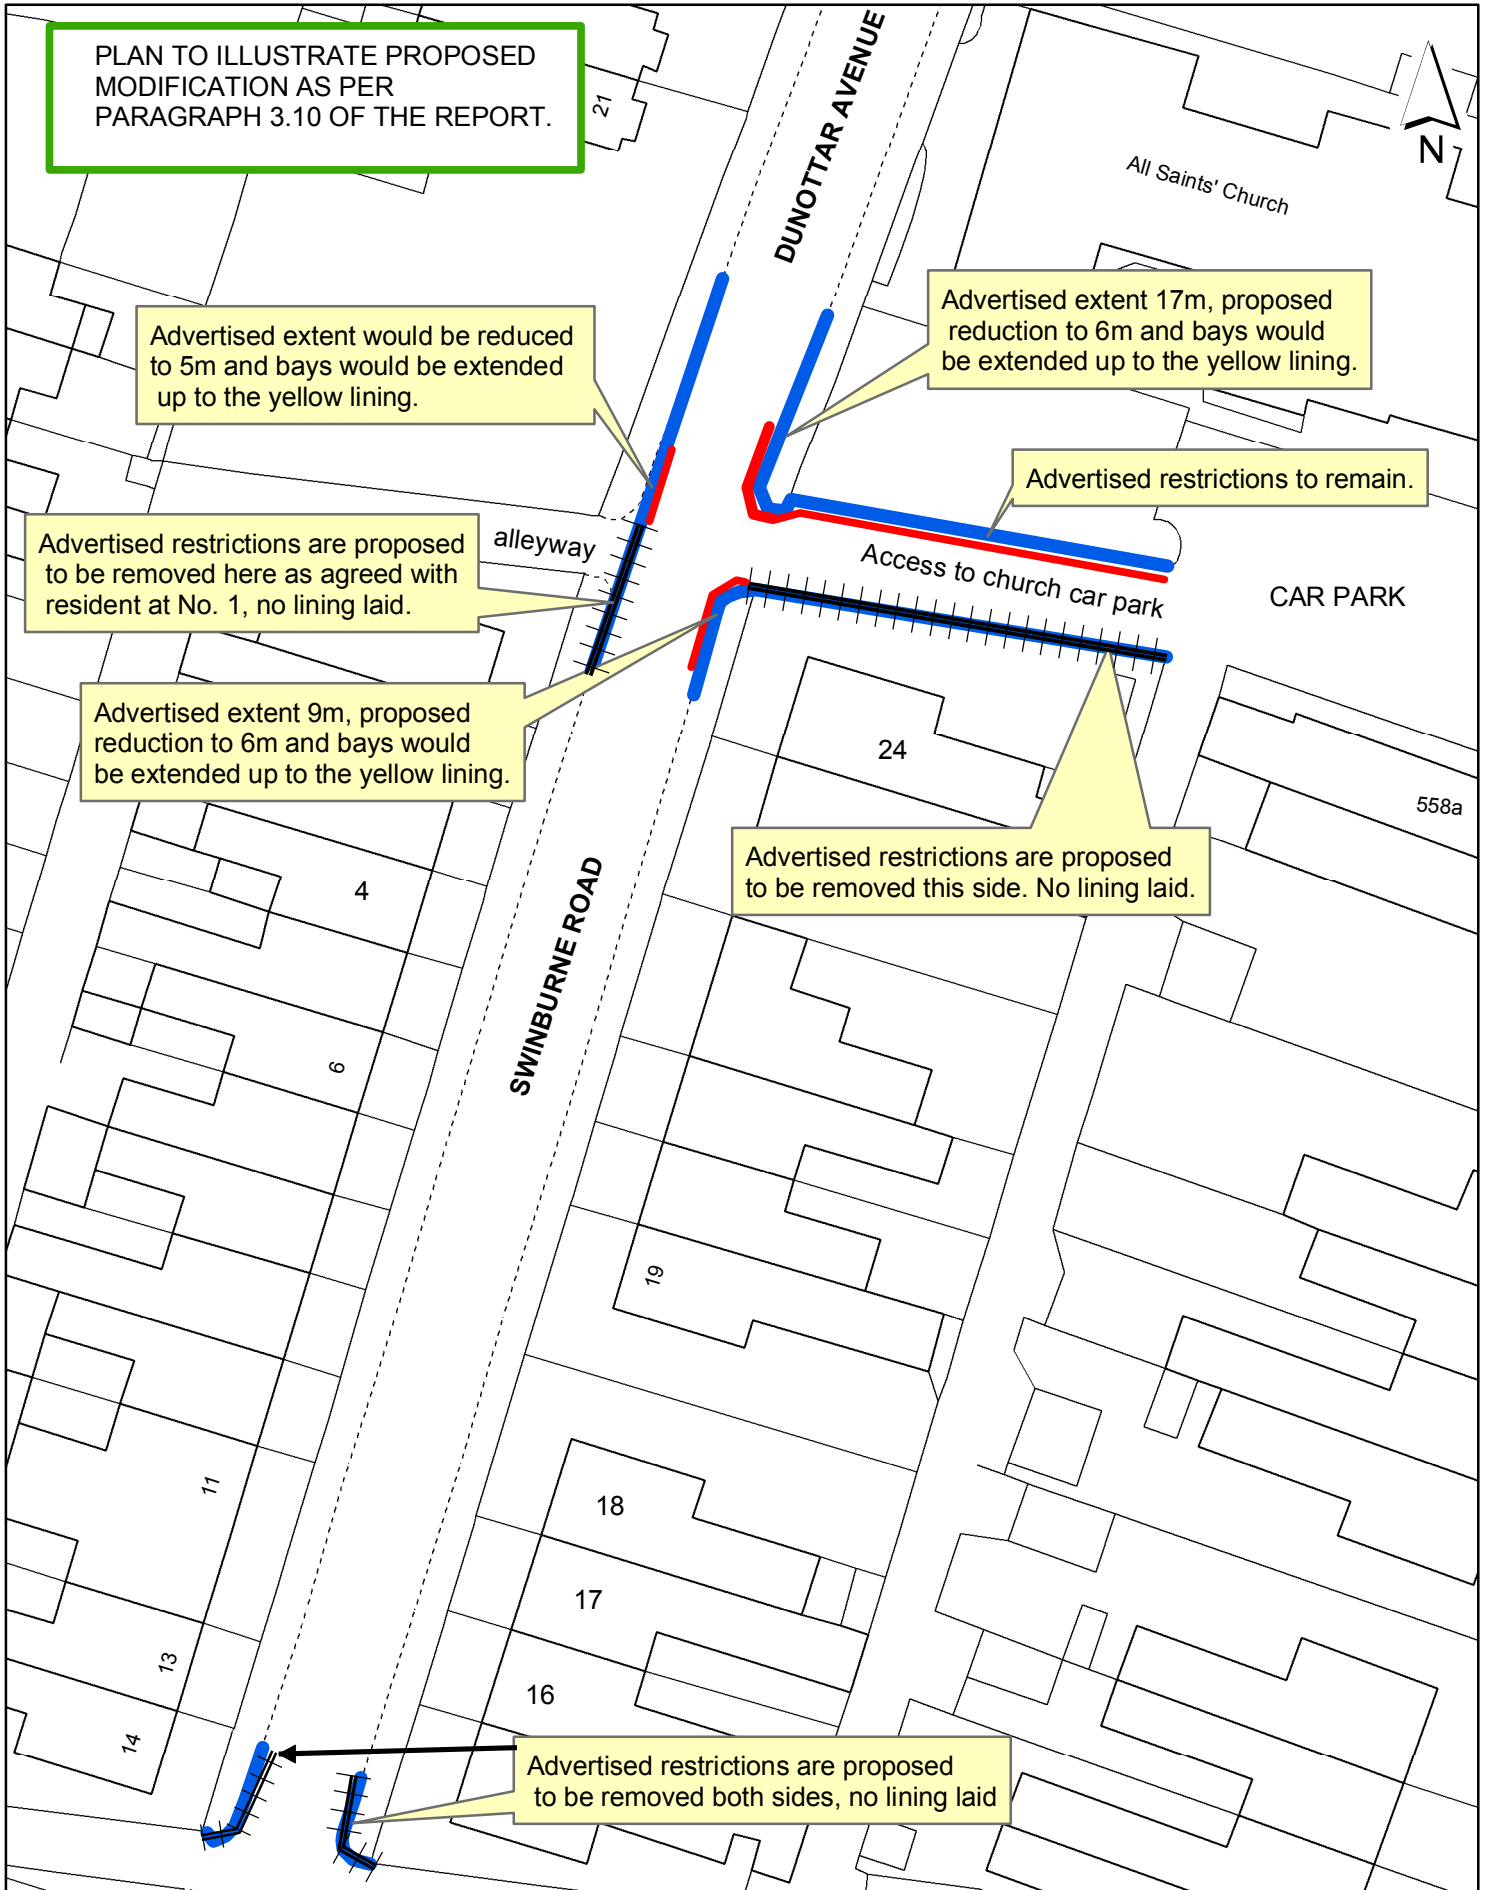

Stockton-on-Tees
BOROUGH COUNCIL

Director: R.McGuckin
Economic Growth and Development Services
Kingsway House, West Precinct,
Billingham. TS23 2NX
Telephone: (01642) 393939

Title

Proposed modification to
no waiting at anytime restrictions.

Eaglescliffe Station area.

© Crown Copyright and database right 2015
Ordnance Survey 100023297

Date

Drg No.

Scale

1:500