


PLAN TO ILLUSTRATE PROPOSED  
MODIFICATION AS PER  
PARAGRAPH 6.10 OF THE REPORT.

advertised 5m of restrictions  
are proposed to be removed.

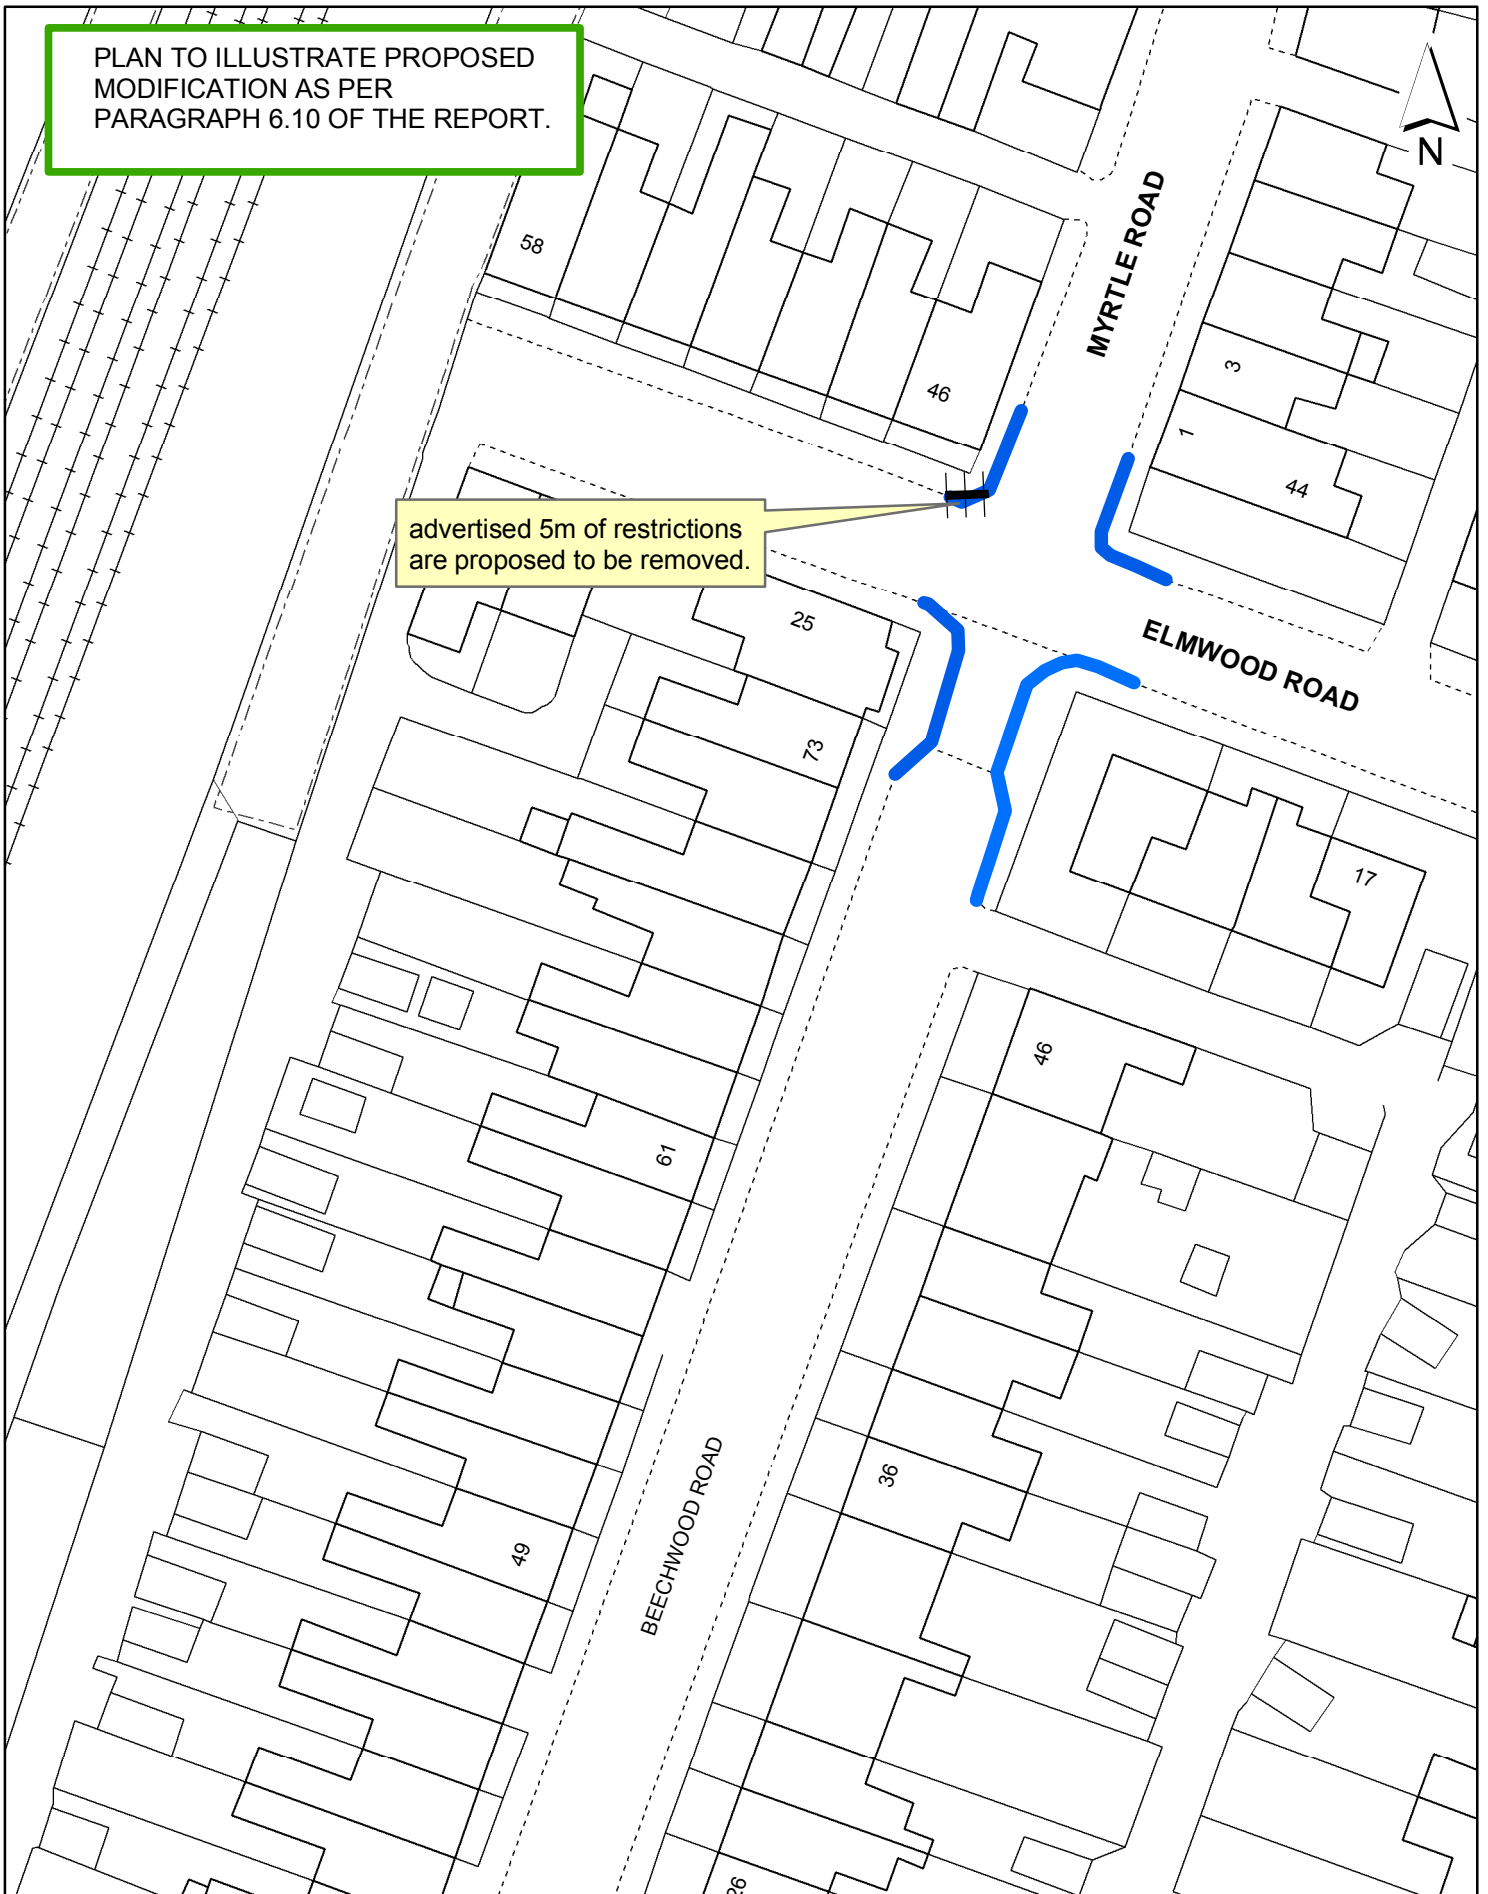

**Stockton-on-Tees**  
BOROUGH COUNCIL

Director: R.McGuckin

Economic Growth and Development Services  
Kingsway House, West Precinct,  
Billingham. TS23 2NX  
Telephone: (01642) 393939

Title

Proposed modification to  
no waiting at anytime restrictions.

Eaglescliffe Station area.

© Crown Copyright and database right 2015  
Ordnance Survey 100023297

Date

Drg No.

Scale

1:500