


East inside courtyard

Finishing materials  
 Pitched roof: Natural Westmorland green slate with lead flashings  
 Walls: Artstone walling.  
 Windows and doors: White powder coated aluminium external finish in artstone walling  
 Columns: artstone columns.

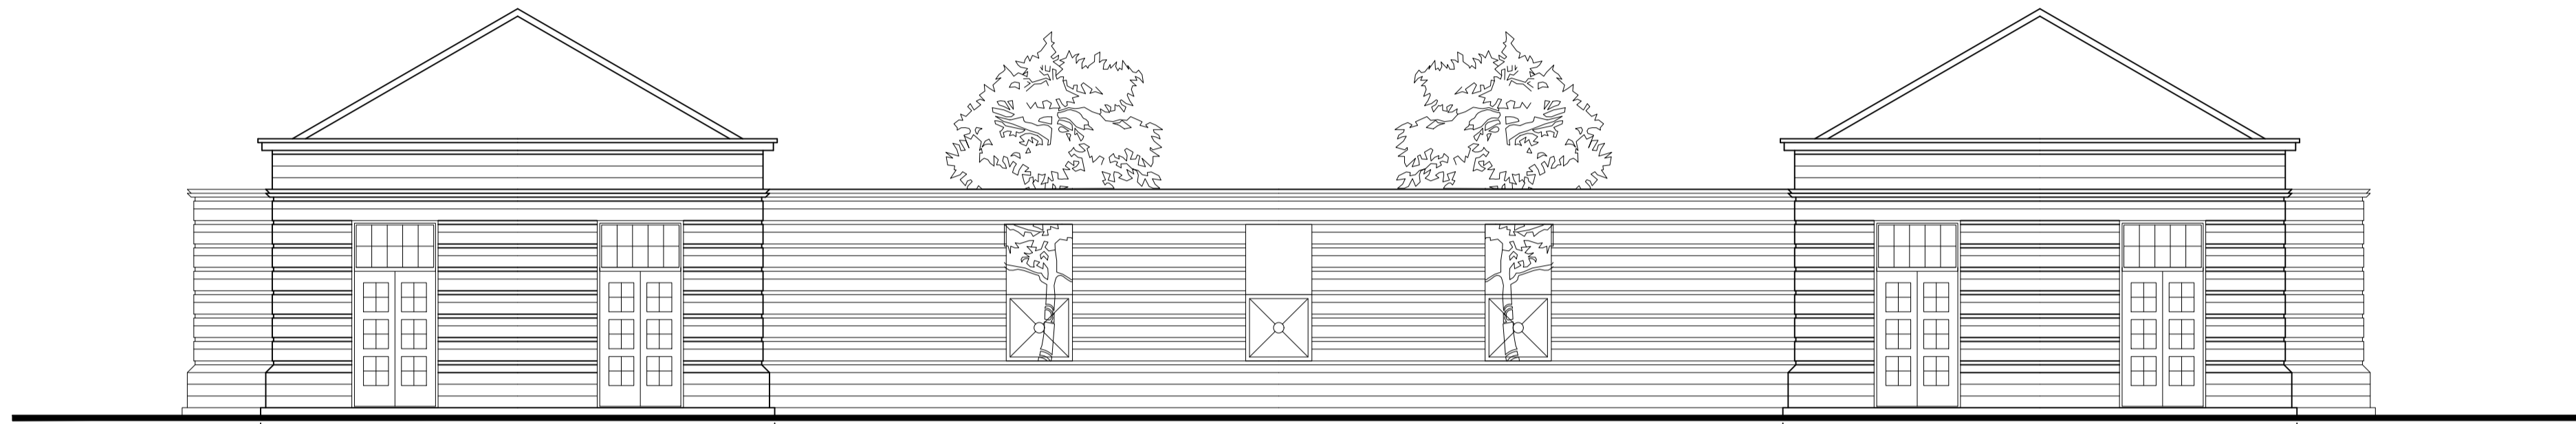


West outside courtyard



South inside courtyard


North inside courtyard

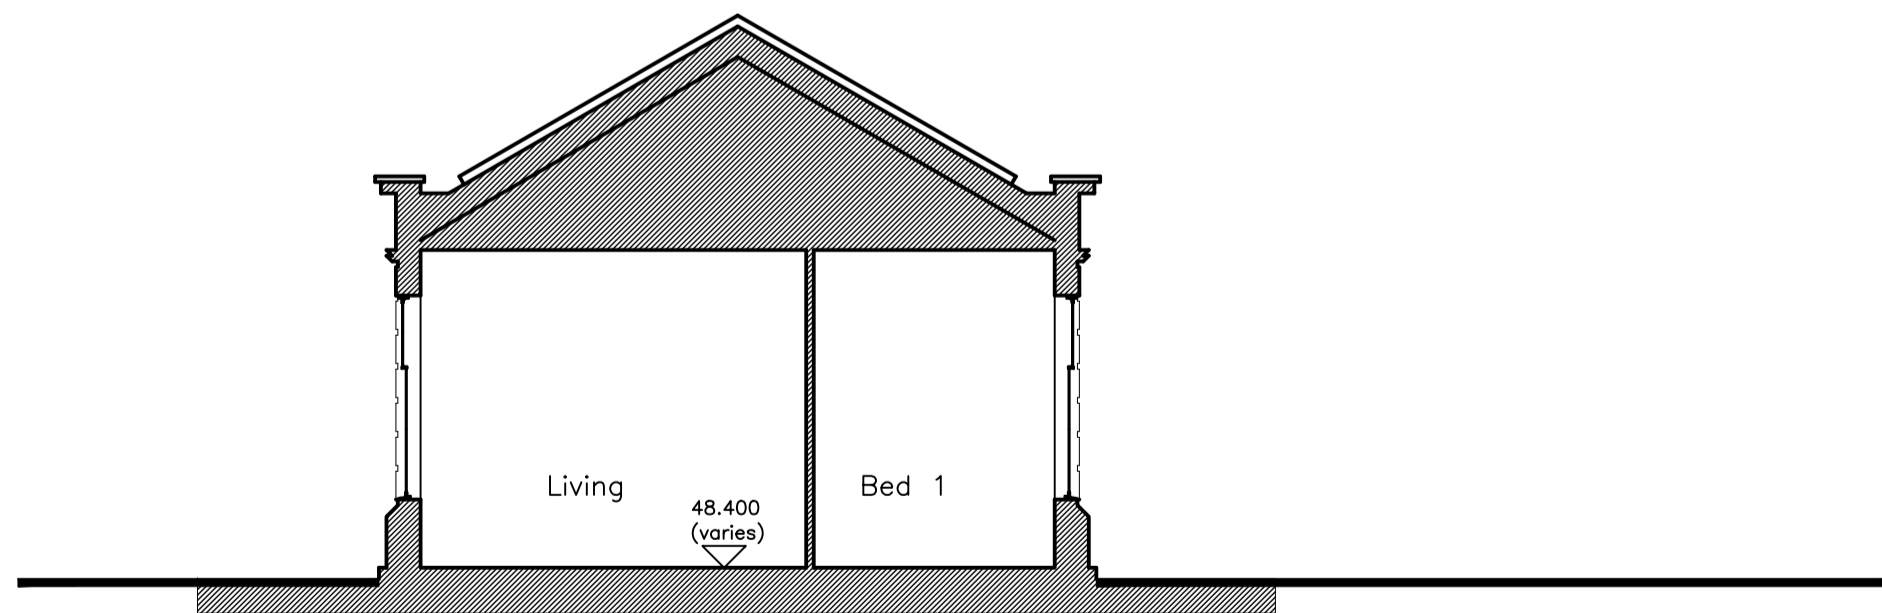

Section A-A

# GATEHOUSE ACCOMMODATION

EAST GATEHOUSE – West similar.  
 Elevations

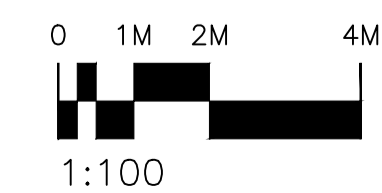

| Revisions |                    |    |            |  |
|-----------|--------------------|----|------------|--|
| LETTER    | REVISION           | BY | DATE       |  |
| A         | First issue        |    | 2016/03/10 |  |
| B         | Revised generally. |    | 2016/05/10 |  |
|           | Planning issue     |    |            |  |

|  |  |                                    |                         |                         |
|--|--|------------------------------------|-------------------------|-------------------------|
|  | Top Floor, Oriel House<br>Bishop Street<br>STOCKTON-ON-TEES<br>TS18 1SW<br>T: 01642 674203<br>F: 01642 618153<br>E: enquiries@jomast.co.uk |                                    |                         |                         |
|  | PROJECT<br><b>WYNYARD – WYNYARD HOTEL AND SPORTING ACADEMY</b>   |                                    |                         |                         |
| DRAWING TITLE<br><b>GATEHOUSE – ELEVATIONS</b> |  |                                    |                         |                         |
| DRAWN<br>AGS                                   | PAPER SIZE<br>A1<br>SCALE (mm)<br>1:100  | OTHER<br>A3<br>SCALE (mm)<br>1:200 | OTHER<br>OTHER<br>OTHER | OTHER<br>OTHER<br>OTHER |
| JOB NUMBER<br>96138                            |  | DRAWING NUMBER + REVISION<br>35_B  |                         | STATUS                  |