



Orders are subject to Omar Park Homes Limited Standard Terms & Conditions
 Copyright Omar Park Homes Limited - All rights reserved
 No part of this drawing may be reproduced or copied

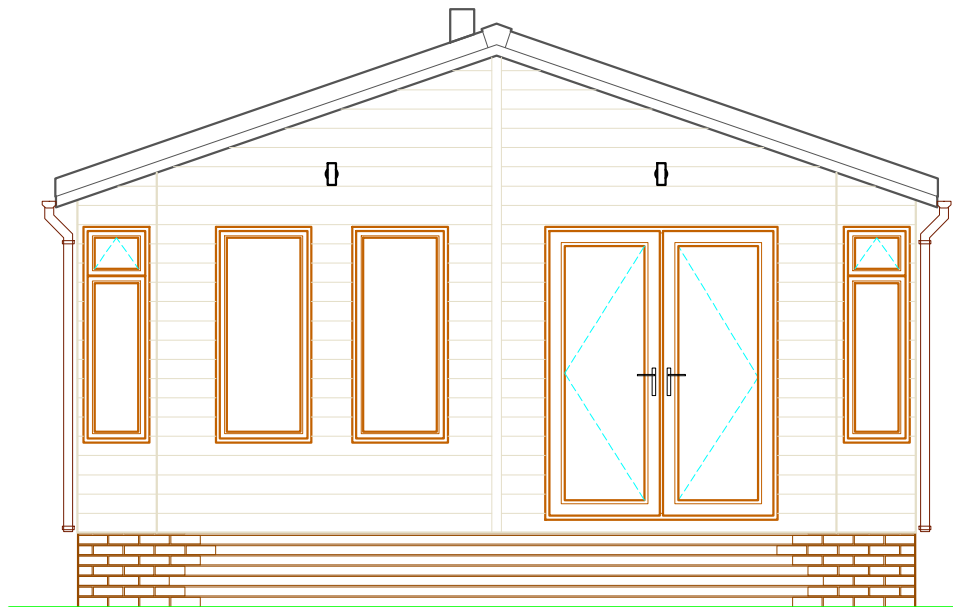


Front End Elevation

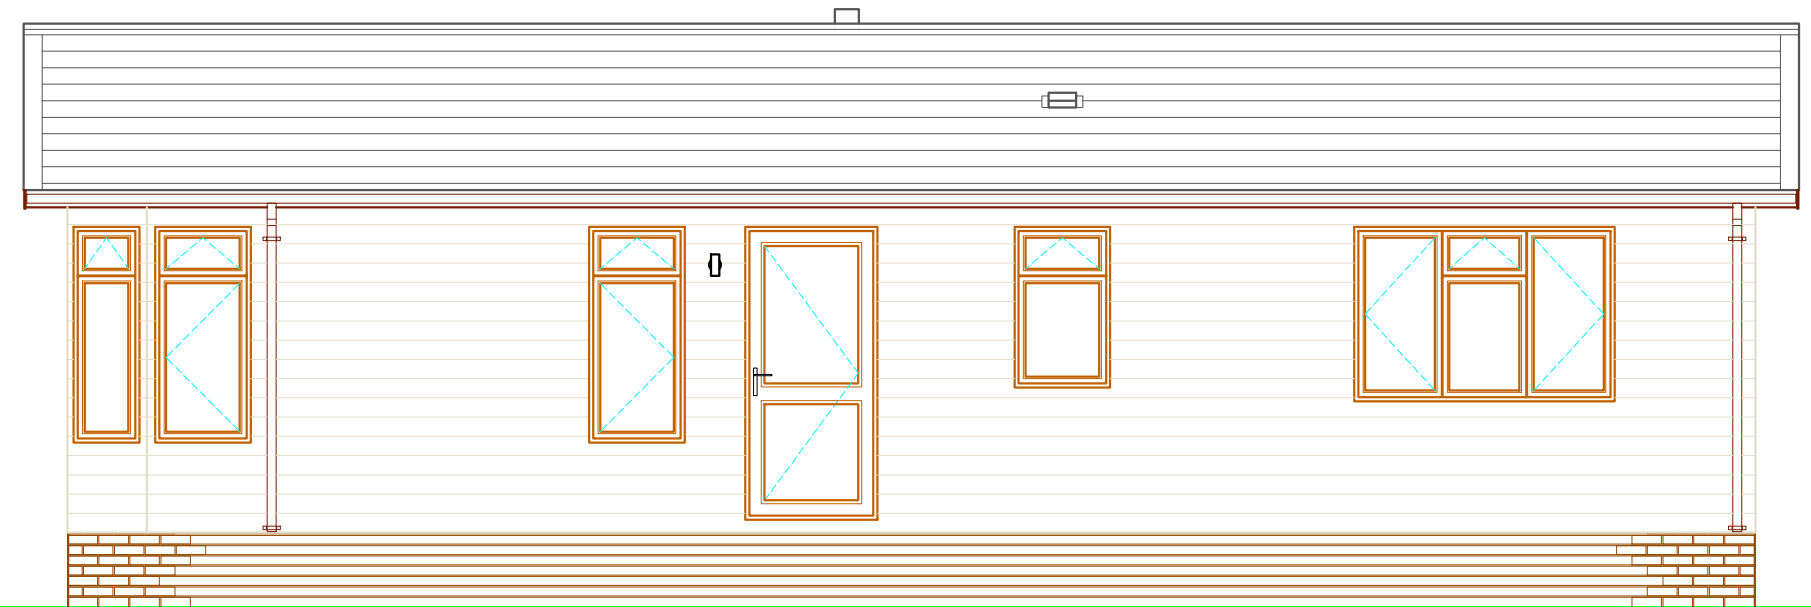

Nearside Elevation



Rear End Elevation

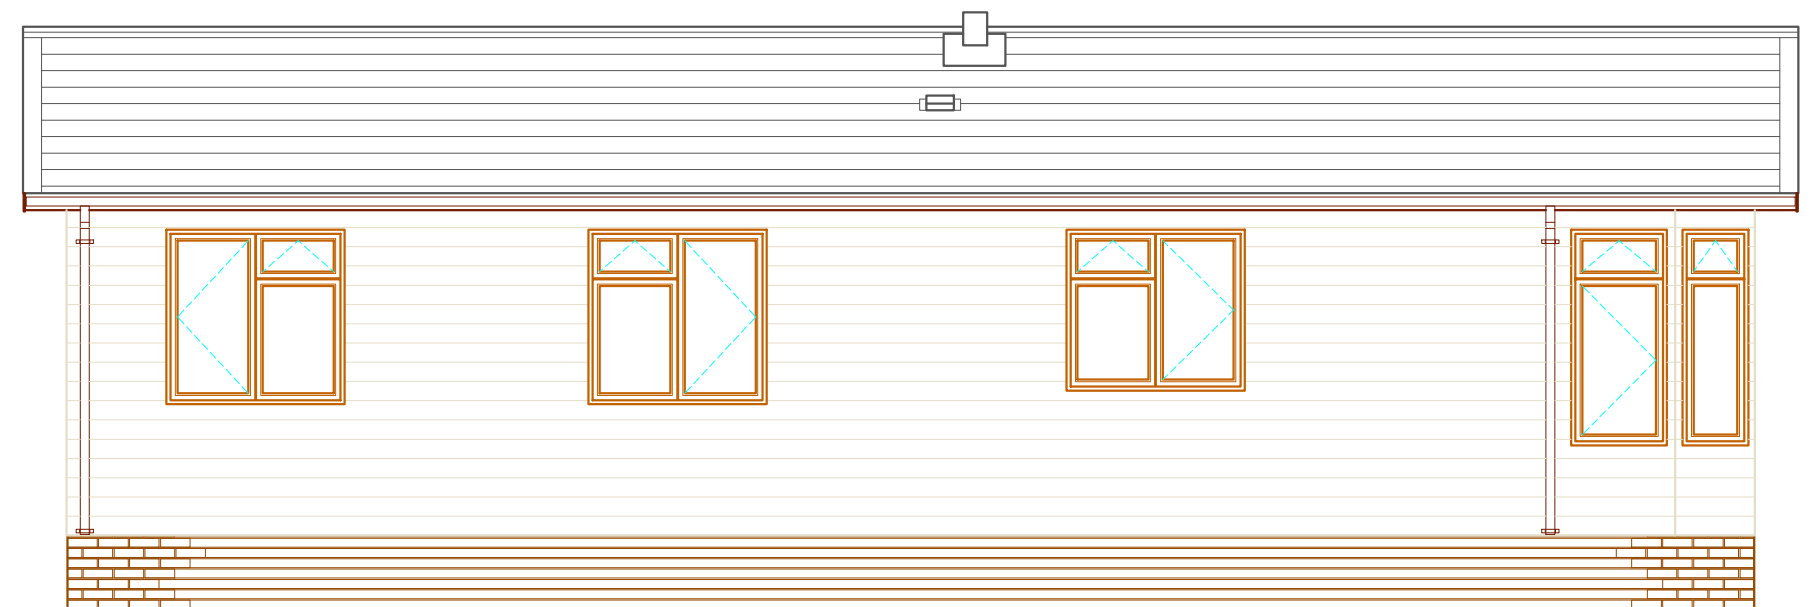

Offside Elevation

OMAR
 PARK HOMES LIMITED
 London Road, Brandon, Suffolk. IP27 ONE
 Phone: 01842 810673 - Fax: 01842 814328

12.192m x 6.012m (40'-0" x 20')

Westfield 3DB Elevation

Omar Park Homes Ltd Std Plan 22

No:	Revision:	Date:	Date:
			Scale: 1:55
			Drawn By:
			Drawing No:
			Serial No:
<small>This home is designed in accordance with B5.3632</small>			