


B

13° Vaulted Ceiling Throughout

Orders are subject to Omar Park Homes Limited Standard Terms & Conditions
Copyright Omar Park Homes Limited - All rights reserved
No part of this drawing may be reproduced or copied

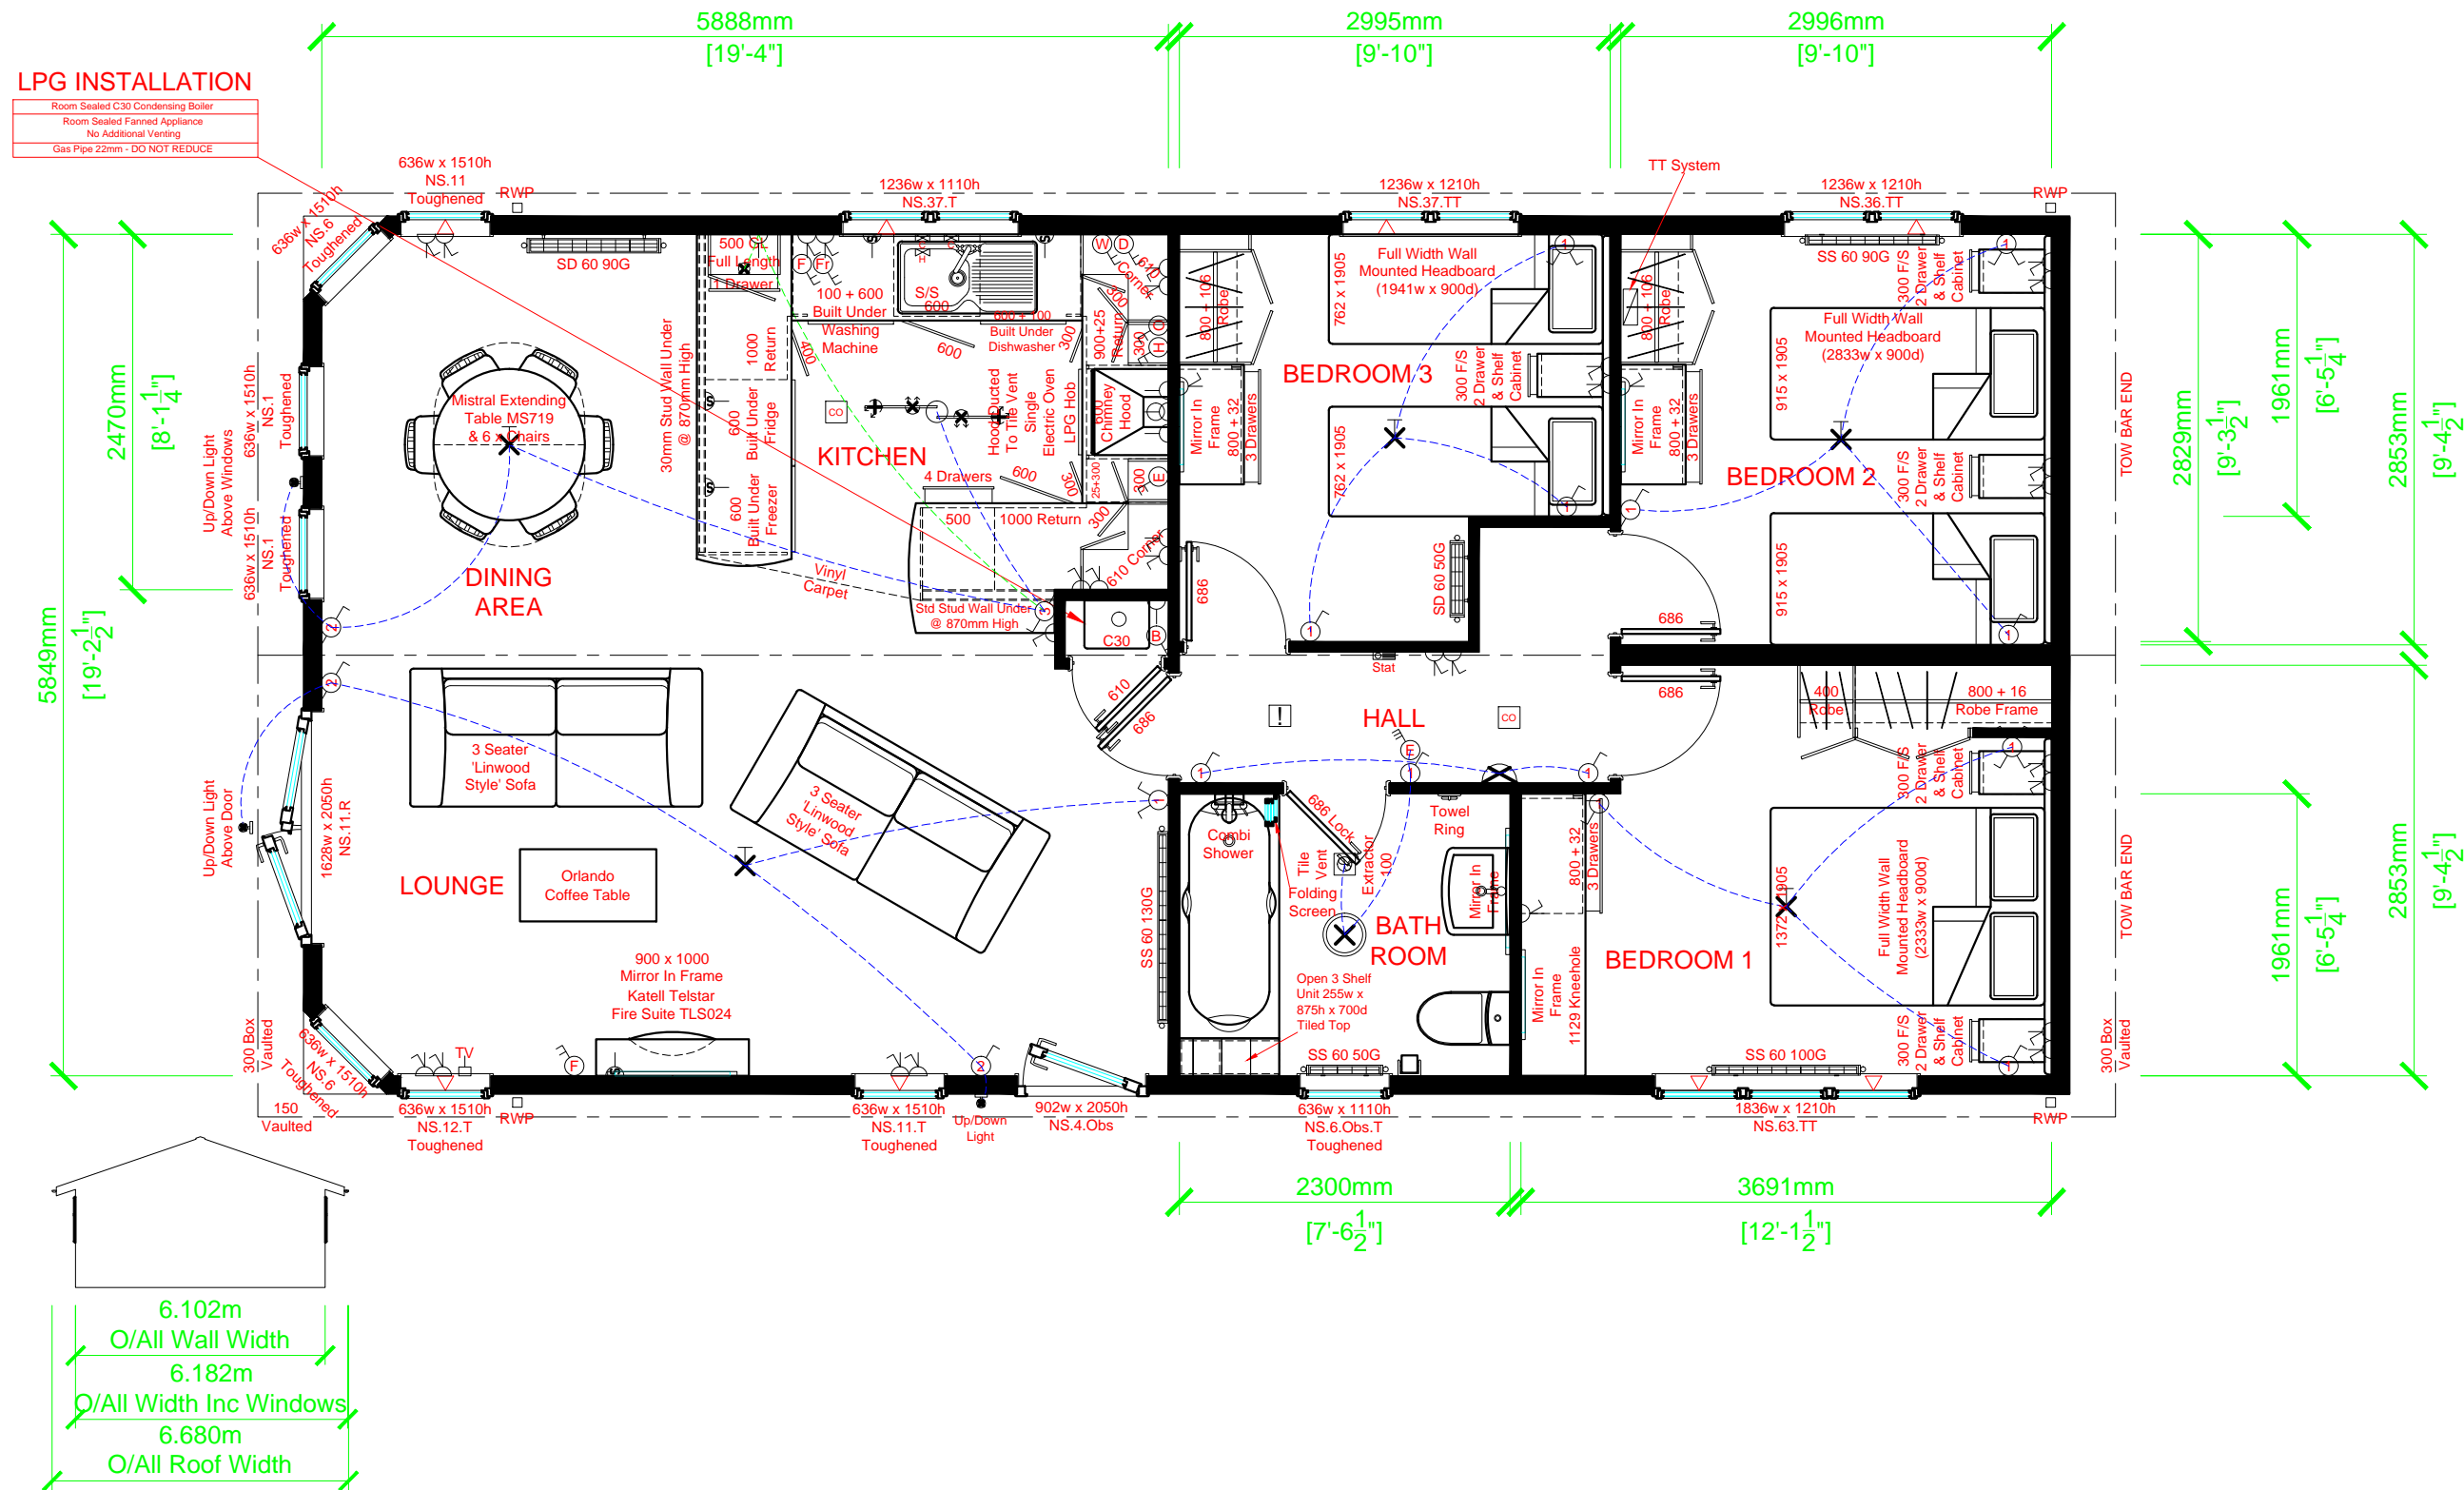

London Road, Brandon, Suffolk. IP27 ONE
Phone: 01842 810673 - Fax: 01842 814328

PARK OWNER: APPROXIMATE DIMENSIONS
Please note that the following overhang dimensions will need to be considered in order to comply with the spacing requirements of the 'Model Standards - 1989' on your park

Overall Wall Length = 12.282m
Overall Wall Width = 6.102m
Furthest Projection From Wall (Front) = 0.318m
Furthest Projection From Wall (Rear) = 0.318m
Furthest Projection From Wall (Nearside) = 0.289m
Furthest Projection From Wall (Offside) = 0.289m

12.192m x 6.012m (40'-0" x 20')

Westfield 3DB

Omar Park Homes Ltd Std Plan 22

No:	Revision:	Date:	Date:
			Scale: 1:50
			Drawn By:
			Drawing No:
			Serial No:
This home is designed in accordance with B5.3632			