


ELEVATION KEY

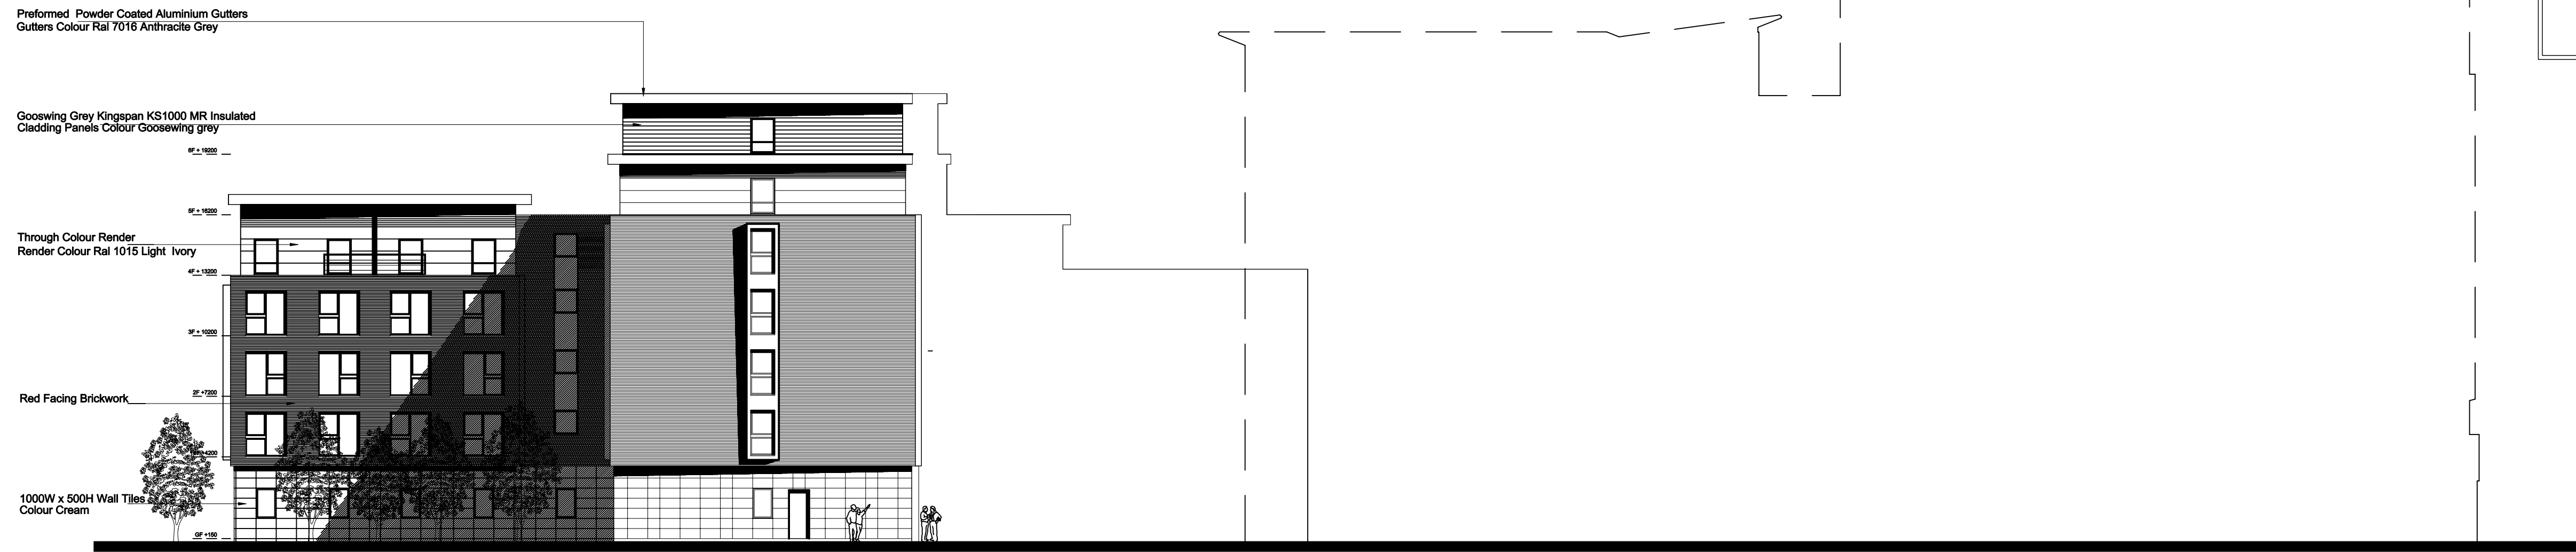

ELEVATION E



ELEVATION F

<p>1 DO NOT SCALE THIS DRAWING 2 CHECK ALL DIMENSIONS ON SITE 3 COPYRIGHT IN THIS DRAWING AND ANY DESIGNS CONTAINED THEREIN ARE THE PROPERTY OF ELDERLESTER MCGREGOR ROSS CHARTERED ARCHITECTS AND MUST NOT BE COPIED WITHOUT WRITTEN AGREEMENT</p>		F --/08	REVISION	G --/08	REVISION	H --/08	REVISION	I --/08	REVISION	<p>PROJECT: THE MANDALE GROUP STUDENT ACCOMMODATION BRIDGE ROAD PHASE 2 STOCKTON ON TEES</p>	<p>DRAWING: PROPOSED ELEVATIONS E & F</p>	<p>1956 ELDERLESTER MCGREGOR ROSS ARCHITECTS</p>	<p>SCALE: 1:200 PROJECT DIRECTOR: I M MCGREGOR DATE FIRST PLOTTED: 22/10/2008 LAST PLOTTED: 22/10/2008 DRAWING NO: 0722/E/202</p>
A --/08	REVISION	B --/08	REVISION	C --/08	REVISION	D --/08	REVISION	E --/08	REVISION				