


THE PLANMAN OWNS THE COPYRIGHT OF THIS DRAWING. UNAUTHORISED, PARTIAL OR COMPLETE REPRODUCTION OF THIS DRAWING IN EITHER 2 OR 3 DIMENSIONAL FORM MAY RESULT IN LEGAL ACTION BEING TAKEN.

CLIENT:  
MR M BUTTERY & MR D BUTTERY  
ADDRESS:  
118 THE STABLES  
WYNYARD PARK  
BILLINGHAM  
TS22 5QY

SITE ADDRESS:  
118 THE STABLES  
NOT MANOR PLACE  
OFF BISHOPTON ROAD WEST  
STOCKTON ON TEES

LOCAL AUTHORITY:  
STOCKTON ON TEES BOROUGH  
COUNCIL  
TECHNICAL SERVICES  
DEPARTMENT  
PLANNING DIVISION  
GLUCKSTER HOUSE  
STOCKTON ROAD  
STOCKTON ON TEES  
TS16 1TW

WIDTH OF PROPOSED  
DEVELOPMENT: 26180MM  
PROJECTION OF PROPOSED  
DEVELOPMENT: 12959MM  
EAVES HEIGHT OF PROPOSED  
DEVELOPMENT: 4950MM  
OVERALL HEIGHT OF PROPOSED  
DWELLINGS: 7950MM  
ROOF PITCH 30°

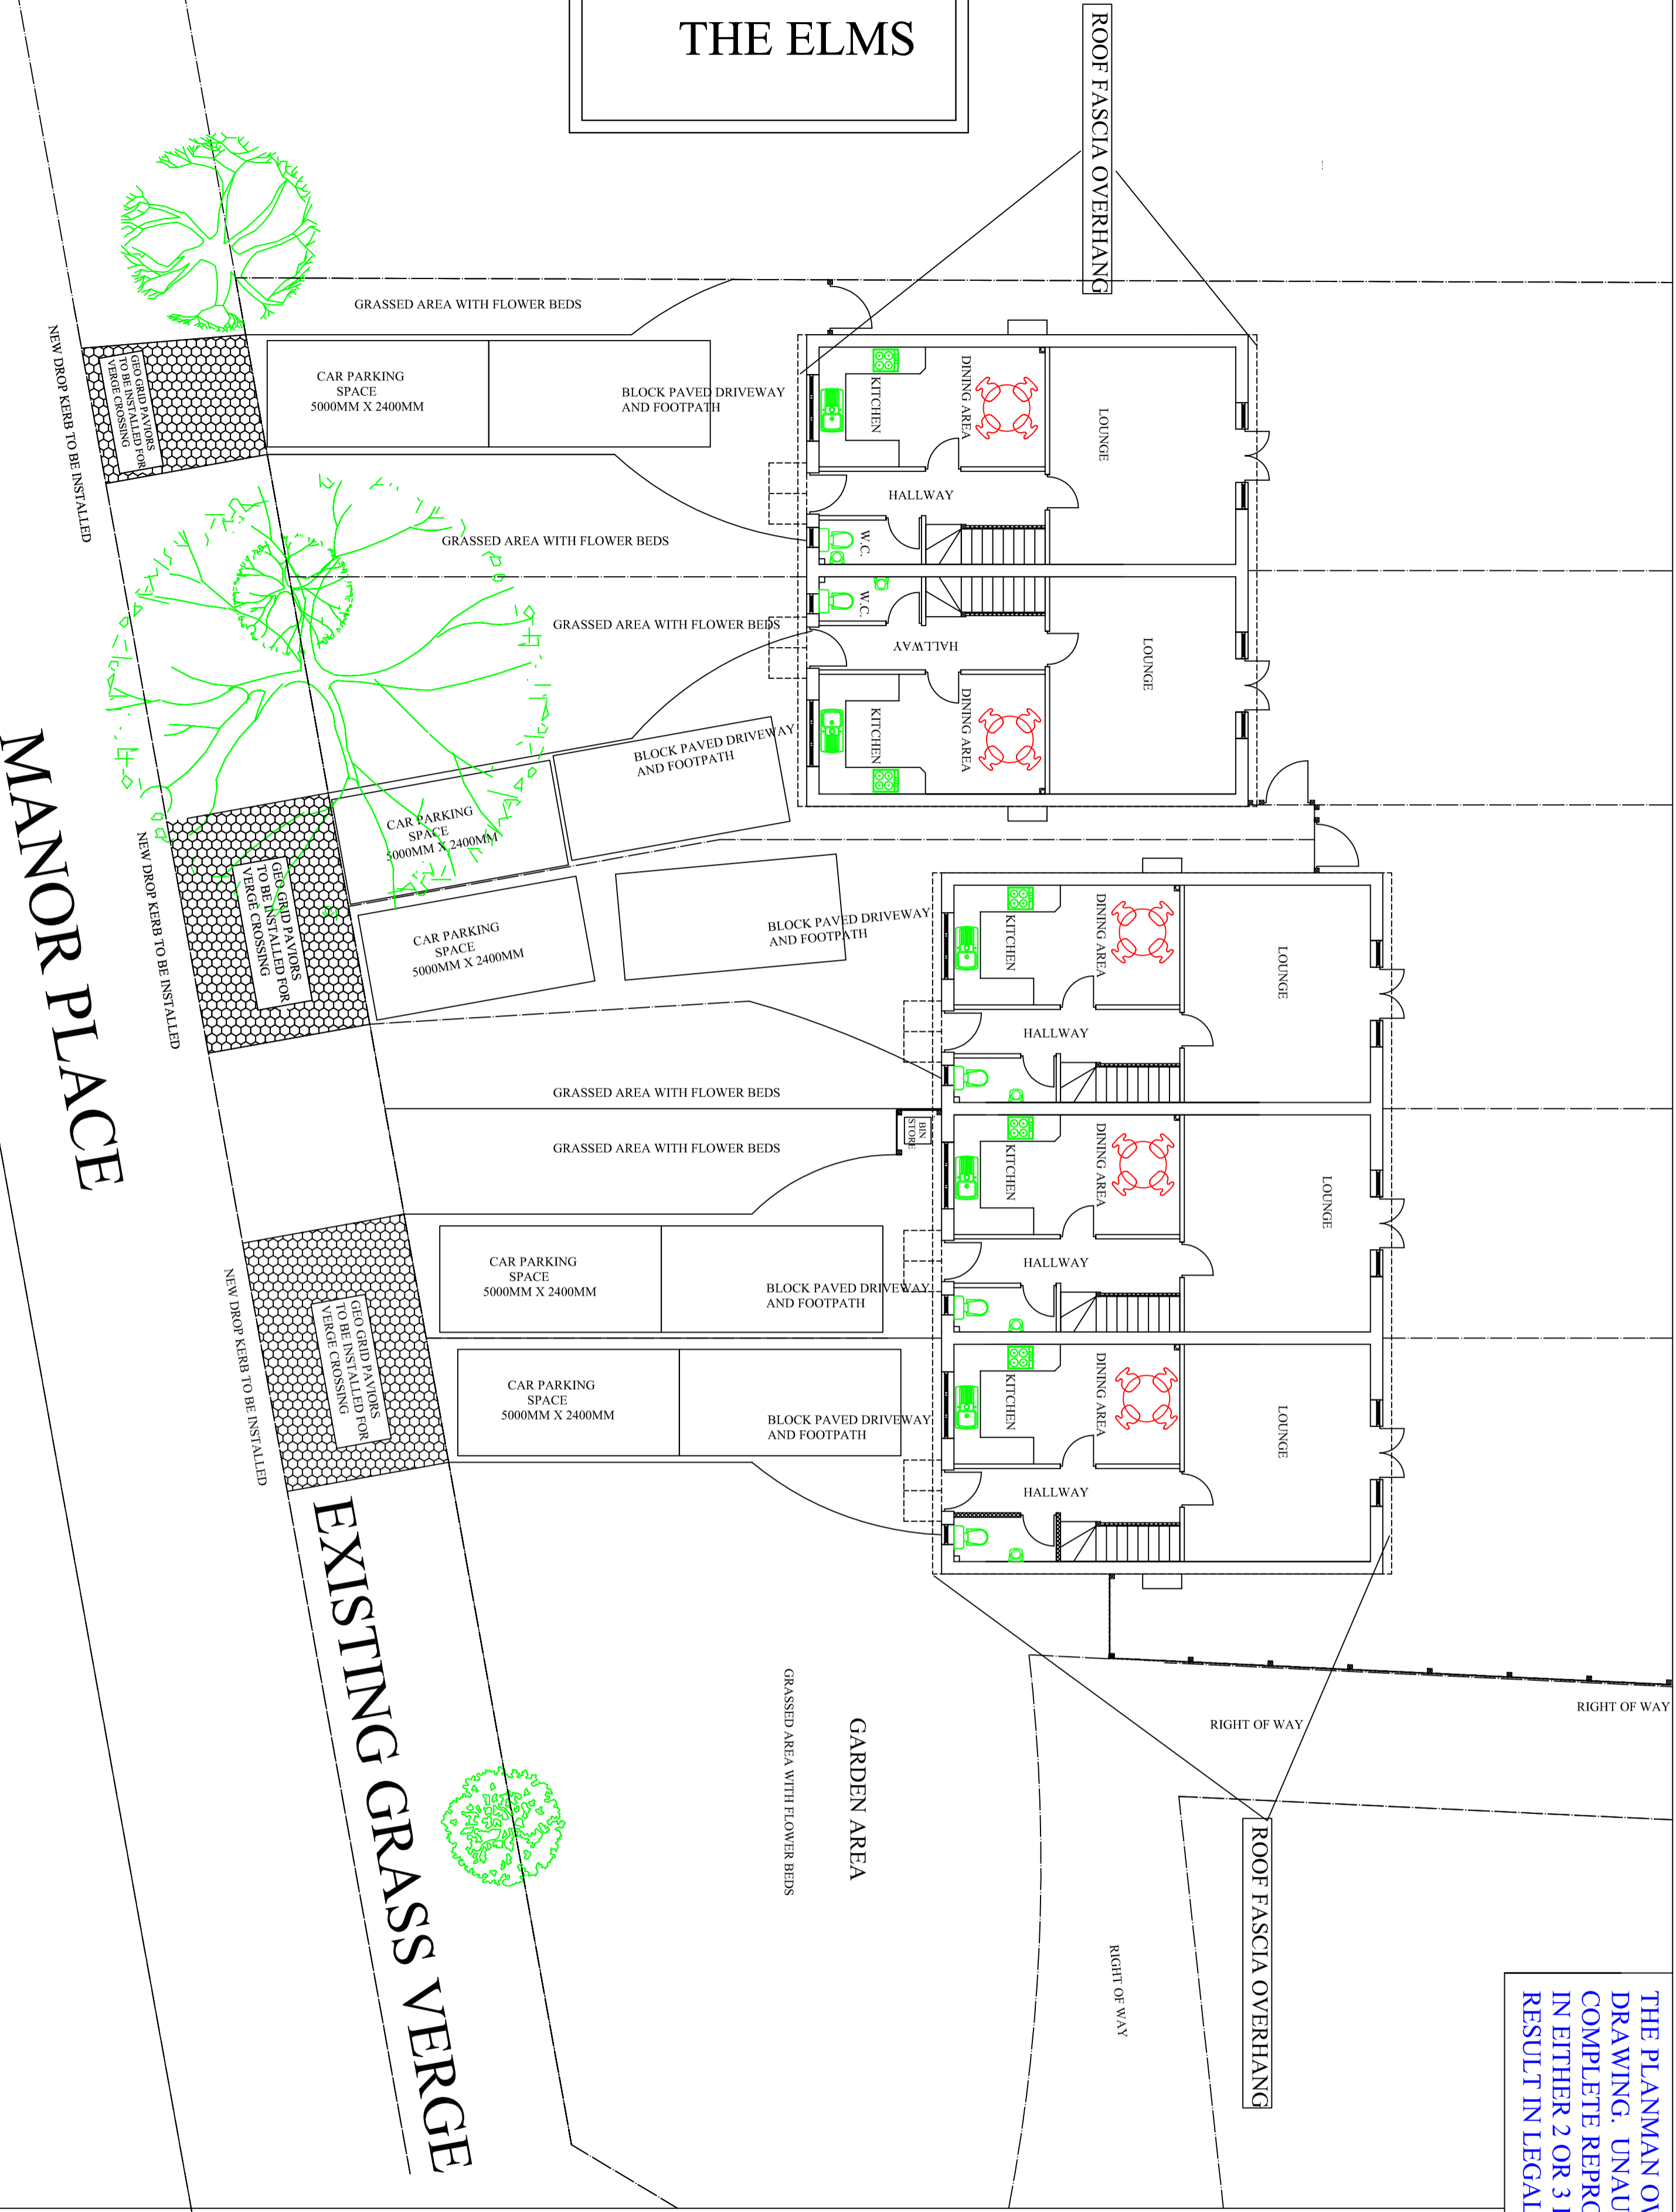

REVISION D 31/12/09

MANOR PLACE

THE ELMS

DRAWING NO.: 3 OF 4  
DATE: 03/09/09  
SCALE: 1:100

AGENT:  
STUART PINCHES  
THE PLANMAN  
8 DRYDEN CLOSE  
BILLINGHAM  
STOCKTON ON TEES  
TS23 3JT  
01642 874906  
spindes@planword.com